


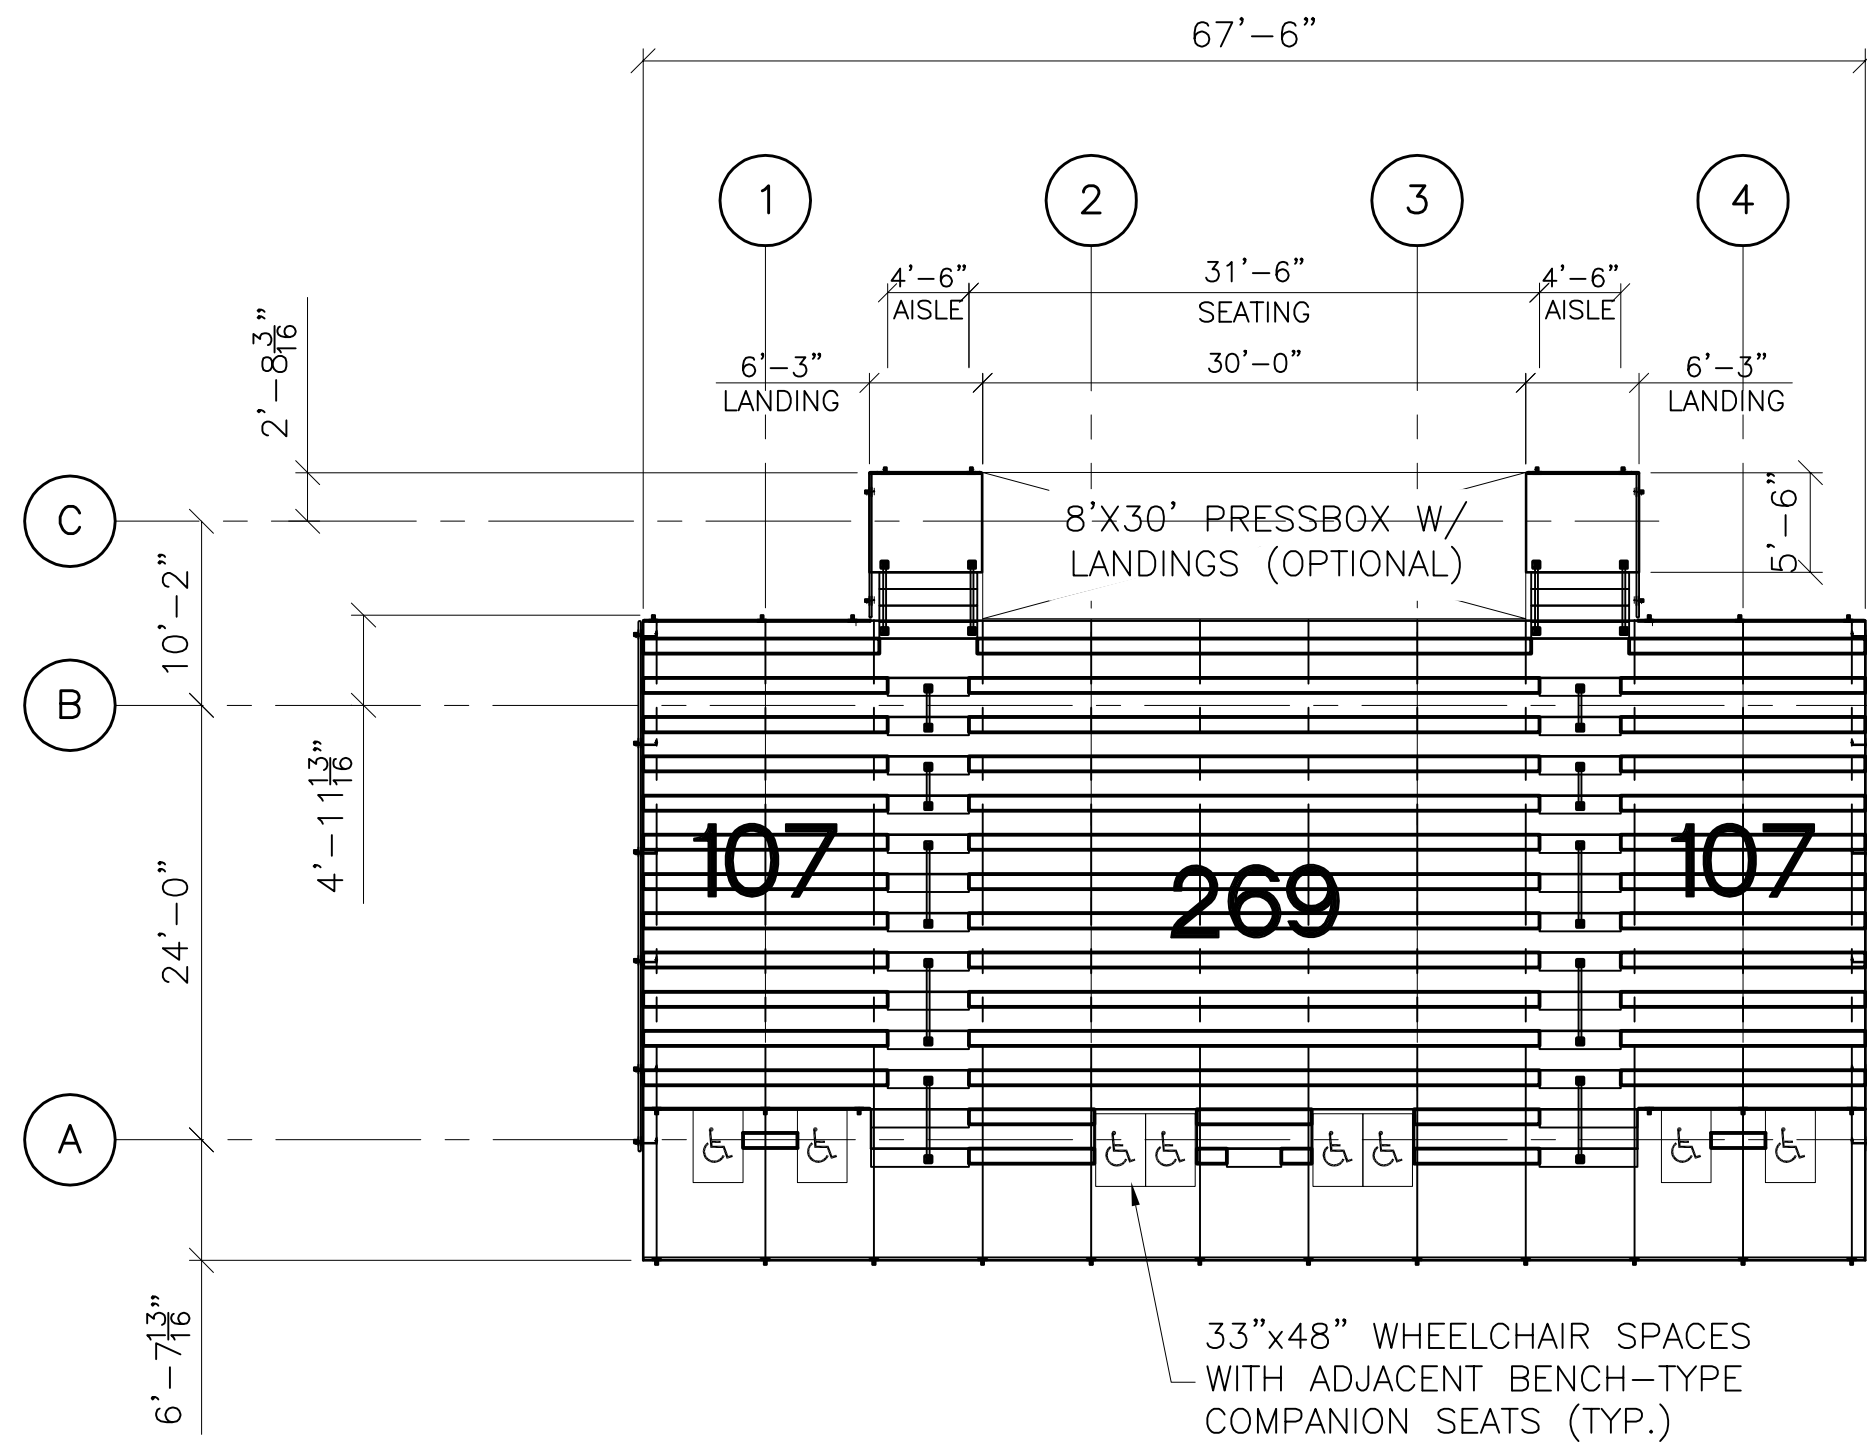

SEATING PLAN
SCALE: 3/32" = 1'-0"

ROWS 14	ELEVATION 42" / 56"
RISE 13	RUN 26
DECK SYSTEM -	WELDED
DECK FINISH -	MILL / SSRD / SRD
BENCH SEATING CAPACITY	483
CHAIR SEATING CAPACITY	0
WHEELCHAIR SEATING CAPACITY	8
COMPANION SEATING CAPACITY	8
TOTAL SEATING CAPACITY	499

(+8) W/O PBOX OPTION

PROJECT NAME:

GRG2

DANT CLAYTON
CORPORATION
1500 Bernick Lane
Louisville, KY 40210
Telephone: (502) 634-3626
WWW.DANTCLAYTON.COM

REVISIONS		INITIALS		ECO NUMBER	
REV. NO.	DATE	DESCRIPTION	INITIALS	ECO NUMBER	
A					
B					
C					
D					
E					

NAME	PROJECT	STRUCTURE	TYPE
ALEWIS	I-Beam	Stand	PLAN
RELEASE DATE	SHEET 1	ROWS	LENGTH
	14	42	67'-6-0

CLASS	ORIENTATION	FRAMING	ECONOMY	RISK	RUN
INTERLOCKING	TEXTURE 1	TEXTURE 2	TEXTURE 3	13.0000	26.0000


SHEET NUMBER

4-0

PART NUMBER

0274046



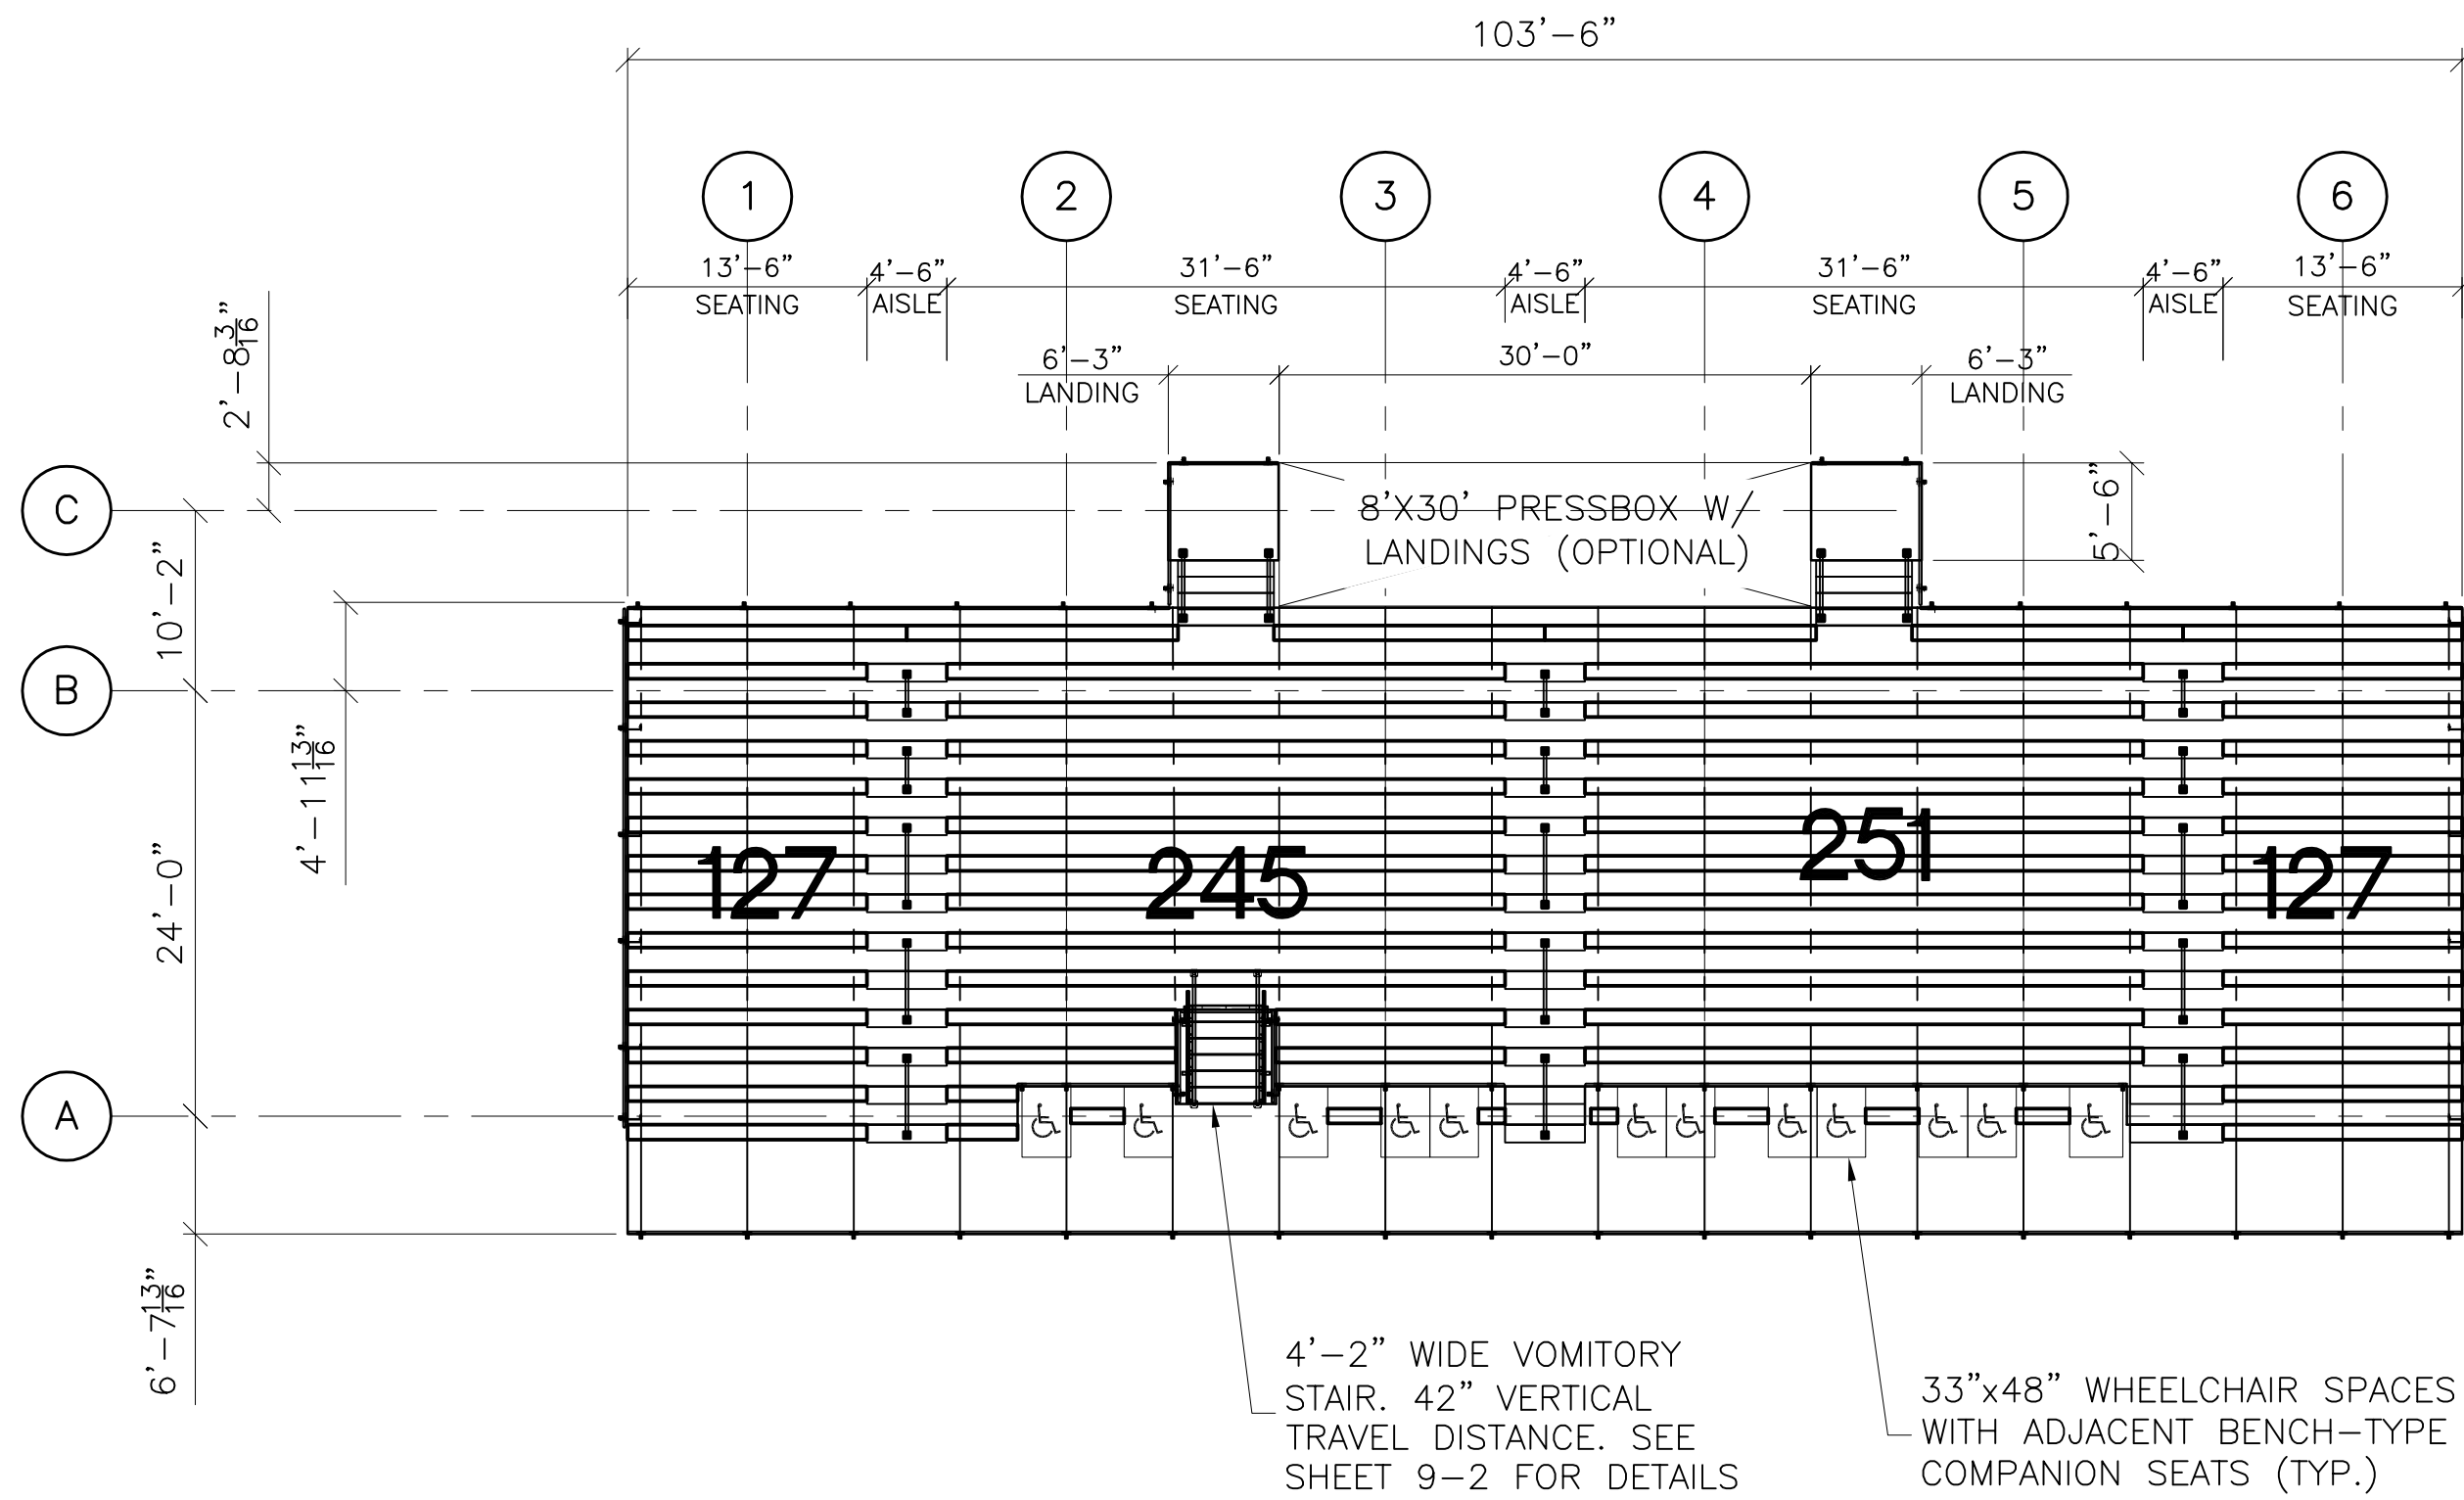

SEATING PLAN

SCALE: 3/32" = 1'-0"

ROWS 14	ELEVATION 42" / 56"
RISE 13	RUN 26
DECK SYSTEM -	WELDED
DECK FINISH -	MILL / SSRD / SRD
BENCH SEATING CAPACITY	750
CHAIR SEATING CAPACITY	0
WHEELCHAIR SEATING CAPACITY	12
COMPANION SEATING CAPACITY	12
TOTAL SEATING CAPACITY	774

(+8) W/O PBOX OPTION

PROJECT NAME:

GRG2

DANT CLAYTON
CORPORATION
1500 Bernick Lane
Louisville, KY 40210
Telephone (502) 634-3626
WWW.DANTCLAYTON.COM

REVISIONS		INITIALS		ECO NUMBER	
REV. NO.	DATE	DESCRIPTION	INITIALS	ECO NUMBER	
A					
B					
C					
D					
E					

NAME	PROJ. NO.	STRUCTURE	TYPE
ALEWIS	I-Beam	Stand	PLAN
SCALE	SHEET	ELEVATION	DOOR
AS NOTED	14	42	103'-6-0

CLASS	ORIGINATOR	PROPERTY	REVISION	DATE
INTERLOCKING	TEXTURE 1	TEXTURE 2	TEXTURE 3	TEXTURE 4


SHEET NUMBER

4-0

PART NUMBER

0274045



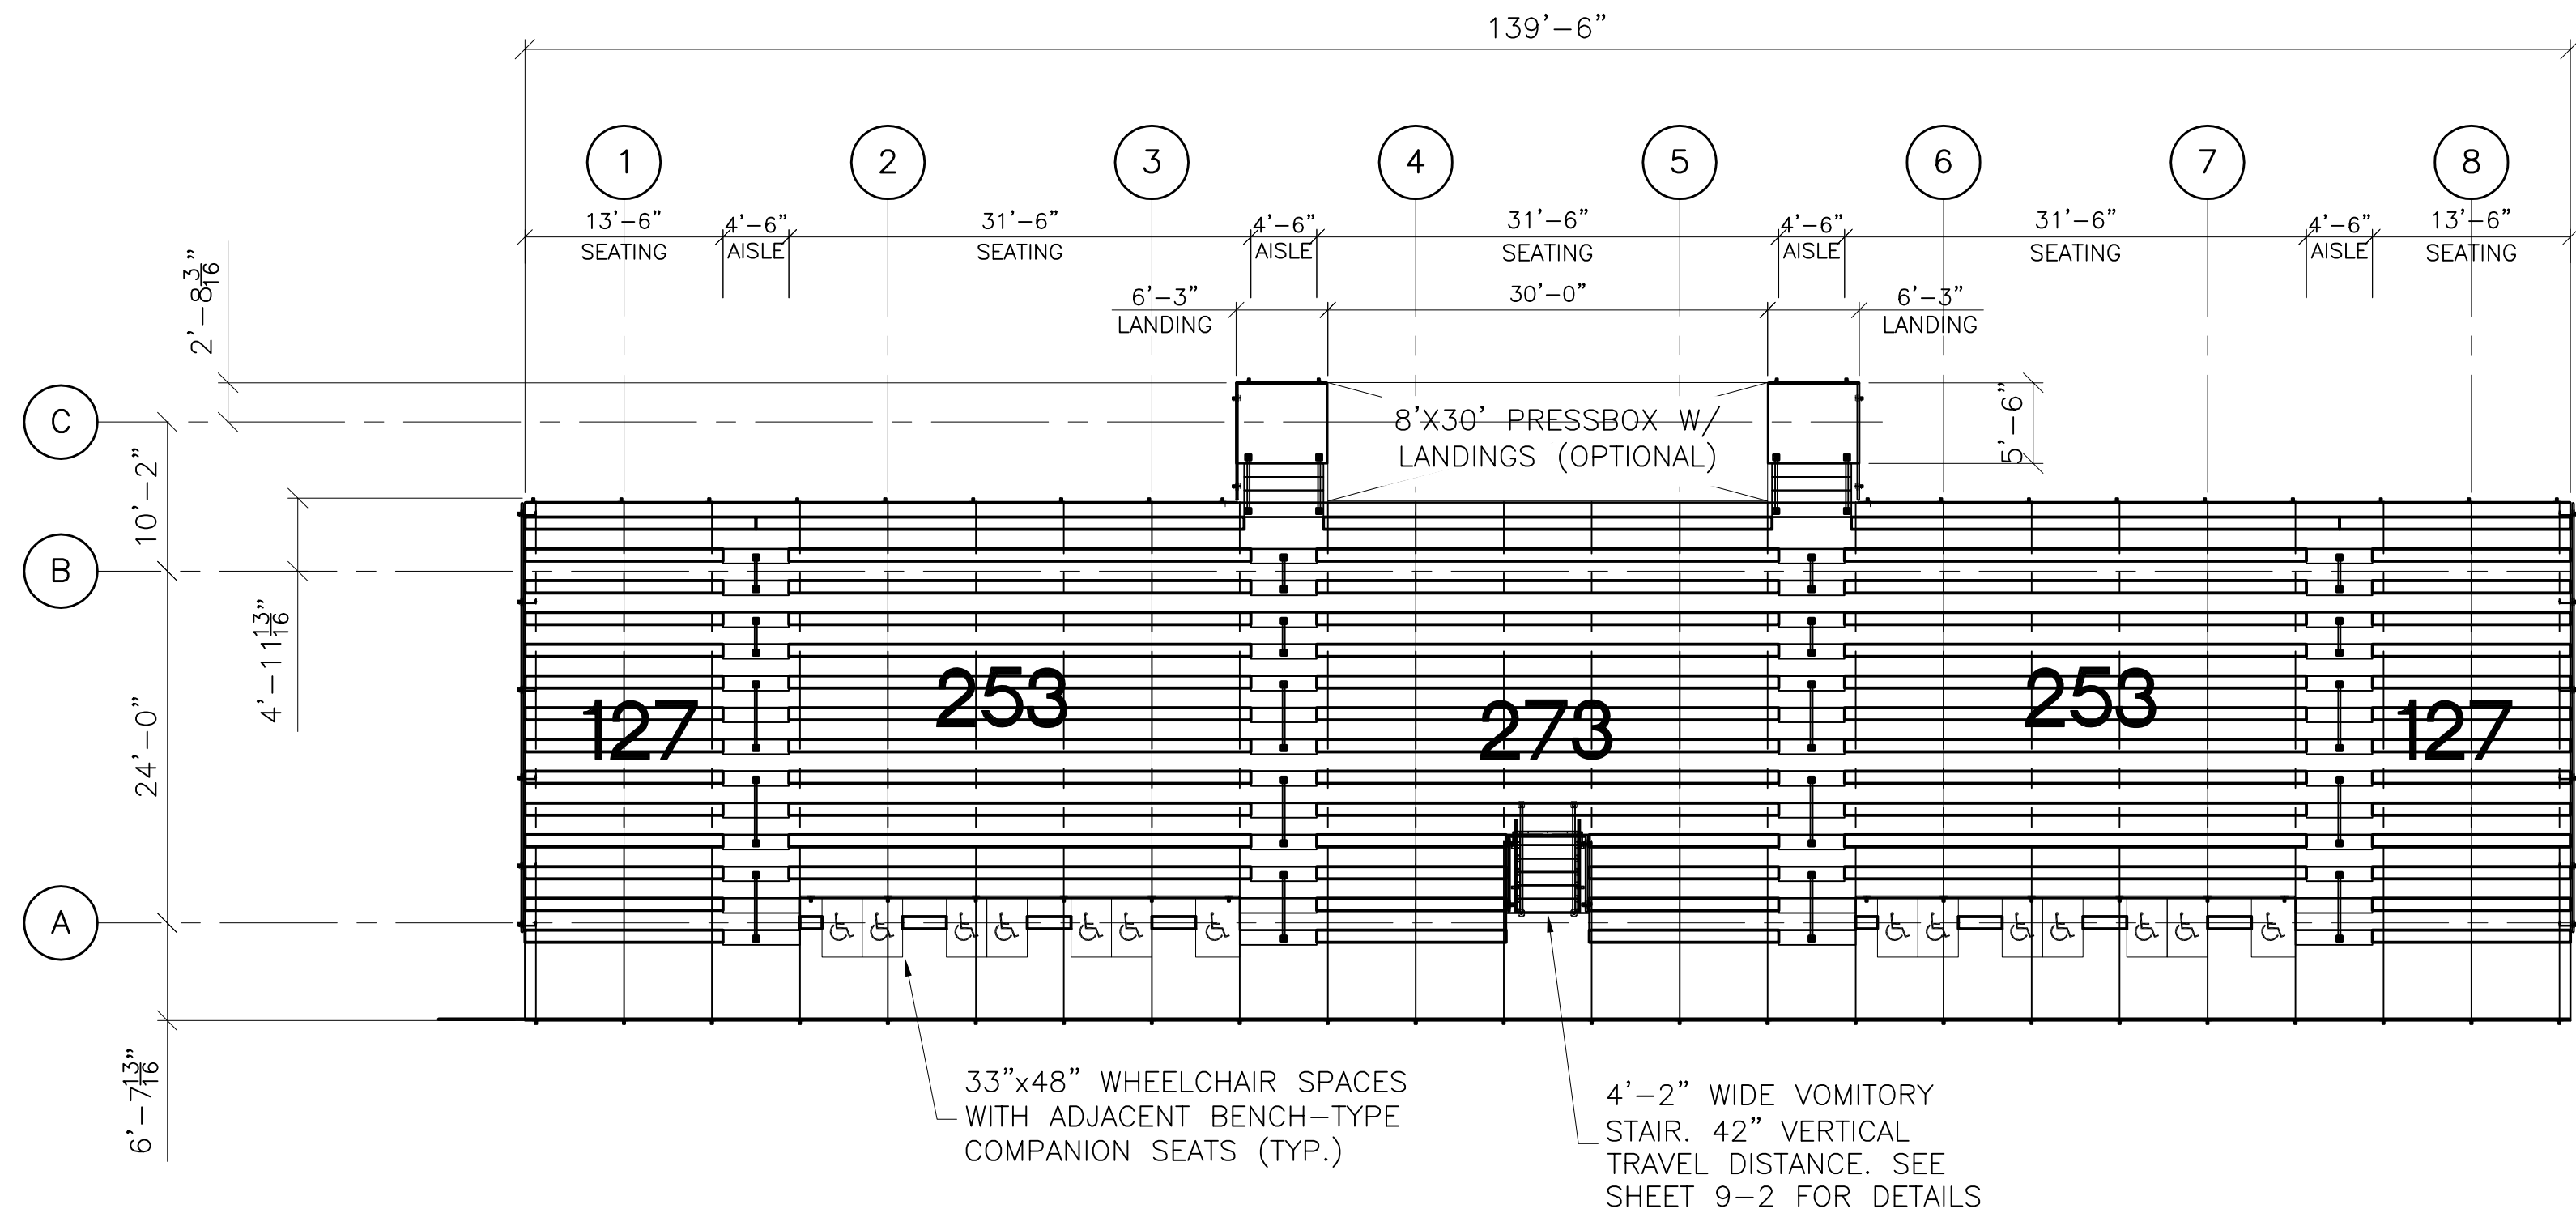

SEATING PLAN
SCALE: 3/32" = 1'-0"

ROWS 14	ELEVATION 42" / 56"
RISE 13	RUN 26
DECK SYSTEM -	WELDED
DECK FINISH -	MILL / SSRD / SRD
BENCH SEATING CAPACITY	1033
CHAIR SEATING CAPACITY	0
WHEELCHAIR SEATING CAPACITY	14
COMPANION SEATING CAPACITY	14
TOTAL SEATING CAPACITY	1061

(+8) W/O PBOX OPTION

PROJECT NAME:

GRG2

DANT CLAYTON
CORPORATION
1500 Bernheim Lane
Louisville, KY 40216
Telephone (502) 634-3626
WWW.DANTCLAYTON.COM

REVISIONS		INITIALS		ECO NUMBER	
REV. NO.	DATE	DESCRIPTION	INITIALS	ECO NUMBER	
A					
B					
C					
D					
E					

NAME	PROJECT	STRUCTURE	TYPE
ALEWIS	I-Beam	Stand	PLAN
RELEASE DATE	SHEET 7	ROWS	DOUBT
		14	139'-6-0
			INTERLOCKING
			CLASS
			ORIENTATION
			PRIMARY
			SECONDARY
			RISE
			TEXTURE 4
			TEXTURE 3
			TEXTURE 2
			TEXTURE 1
			DOCK TYPE
			DOCK TYPE


SHEET NUMBER

4-0

PART NUMBER

0274047



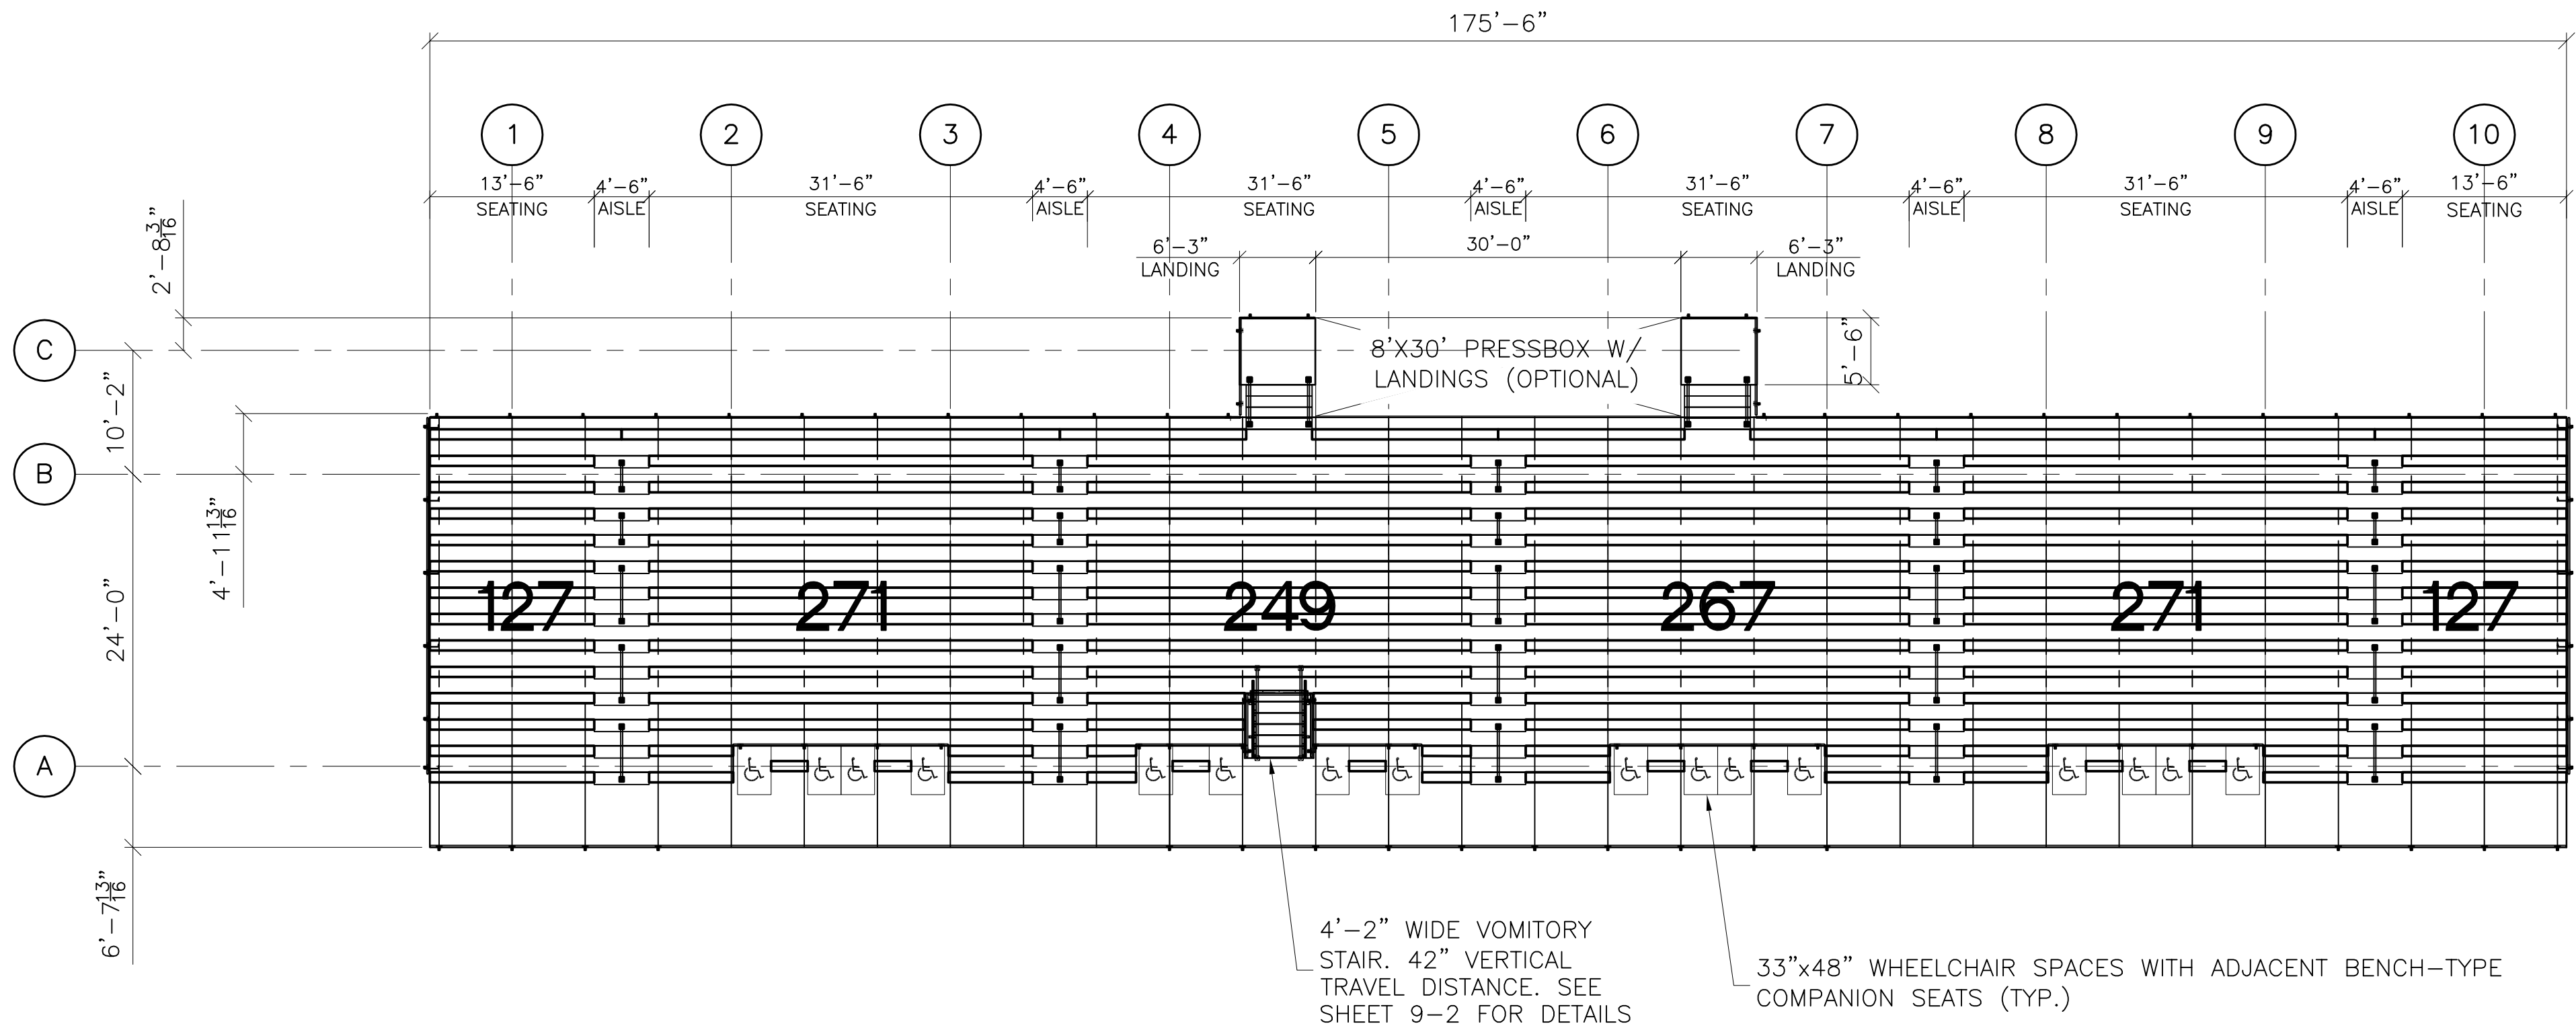

SEATING PLAN
SCALE: 3/32" = 1'-0"

ROWS 14	ELEVATION 42" / 56"
RISE 13	RUN 26
DECK SYSTEM -	WELDED
DECK FINISH -	MILL / SSRD / SRD
BENCH SEATING CAPACITY	1312
CHAIR SEATING CAPACITY	0
WHEELCHAIR SEATING CAPACITY	16
COMPANION SEATING CAPACITY	16
TOTAL SEATING CAPACITY	1344

(+8) W/O PBOX OPTION

PROJECT NAME:

GRG2

DANT CLAYTON
CORPORATION
1500 Bernheim Lane
Louisville, KY 40210
Telephone: (502) 634-9626
WWW.DANTCLAYTON.COM

REVISIONS		INITIALS		ECO NUMBER	
REV. NO.	DATE	DESCRIPTION			
A					
B					
C					
D					
E					

NAME	PROJECT	STRUCTURE	TYPE	CLASS	ORIGINATOR	PRIMARY	SECONDARY	DATE	SIZE	PLAN
ALEWIS	I-Beam	Stand	PLAN	D-Size	13.0000	26.0000				
RELEASE DATE	SHEET 1	ROWS	14	INTERLOCKING	175'-6'-0"	175'-6'-0"	175'-6'-0"	175'-6'-0"	175'-6'-0"	175'-6'-0"


SHEET NUMBER

4-0

PART NUMBER

0274043



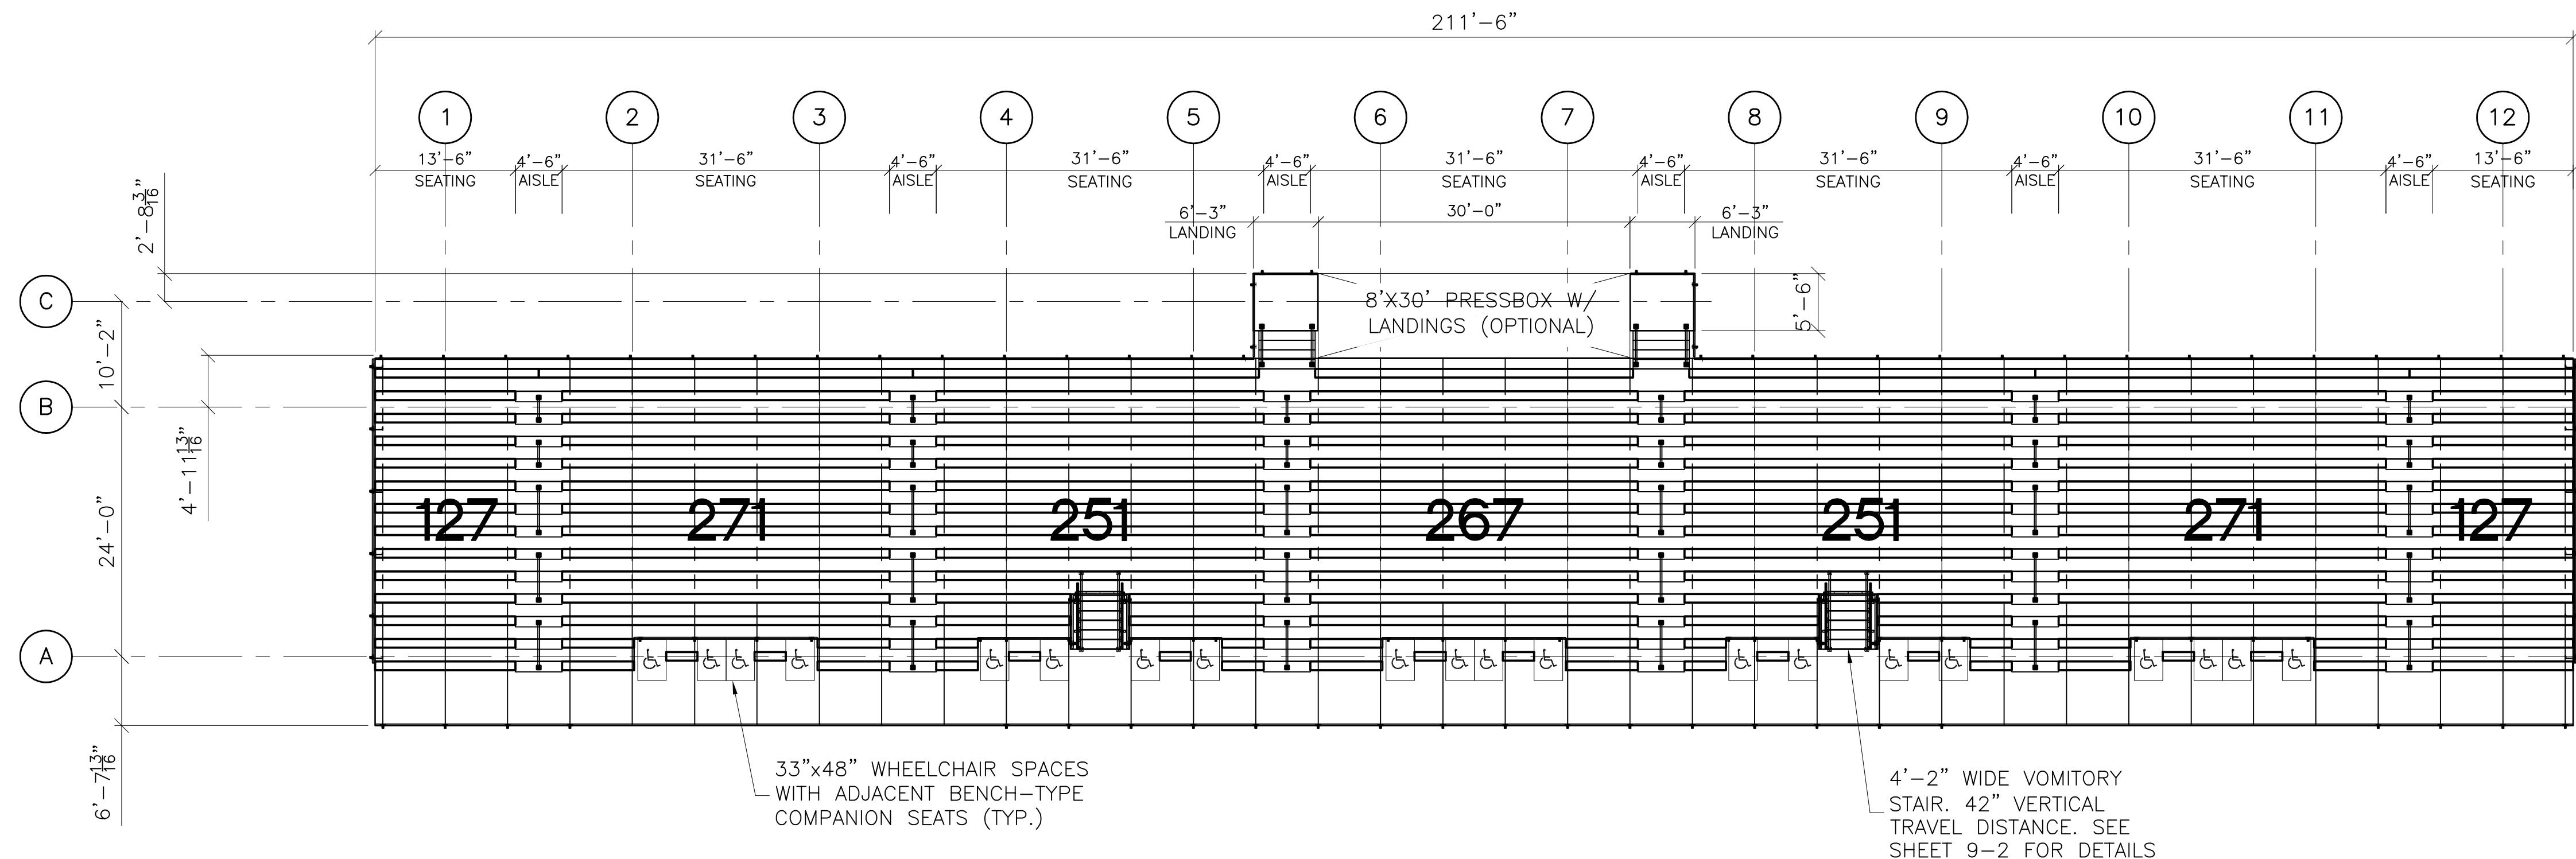

SEATING PLAN
SCALE: 3/32" = 1'-0"

ROWS 14	ELEVATION 42" / 56"
RISE 13	RUN 26
DECK SYSTEM -	WELDED
DECK FINISH -	MILL / SSRD / SRD
BENCH SEATING CAPACITY	1565
CHAIR SEATING CAPACITY	0
WHEELCHAIR SEATING CAPACITY	20
COMPANION SEATING CAPACITY	20
TOTAL SEATING CAPACITY	1605

(+8) W/O PBOX OPTION

PROJECT NAME:

GRG2

DANT CLAYTON
CORPORATION
1500 Berning Lane
Opa-locka, FL 33054
Tel: 954-634-1400
Fax: 954-634-9626
WWW.DANTCLAYTON.COM

REV.	DATE	DESCRIPTION	INITIALS	ECO NUMBER
A				
B				
C				
D				
E				

NAME	PROJECT	STRUCTURE	TYPE
ALEWIS	I-Beam	Stand	PLAN
RELEASE DATE	SHEET	ROWS	DOOR
	14	42	216-0

CLASS	ORIENTATION	FRONT	ECONOMY	RISK	PLAN
INTERLOCKING	TEXTURE 1	TEXTURE 2	TEXTURE 3	TEXTURE 4	


SHEET NUMBER

4-0

PART NUMBER

0274042



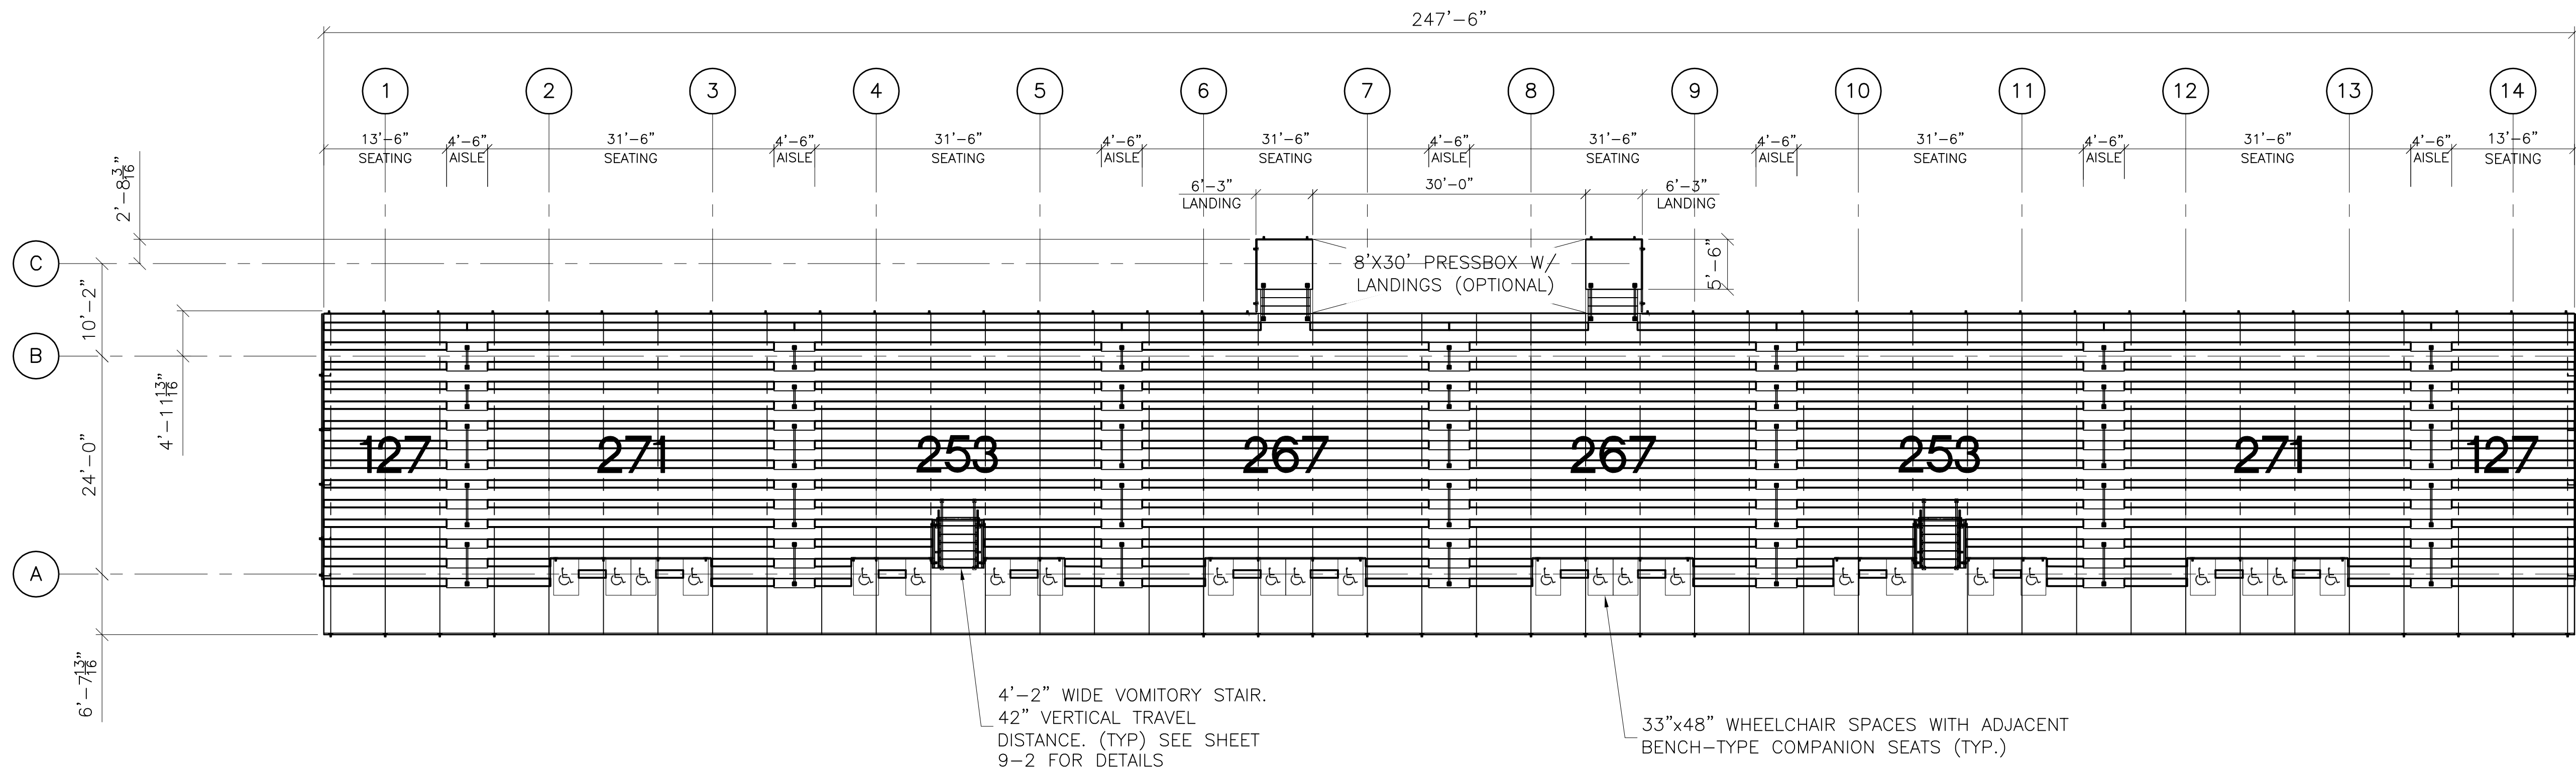

SEATING PLAN
SCALE: 3/32" = 1'-0"

ROWS 14	ELEVATION 42" / 56"
RISE 13	RUN 26
DECK SYSTEM -	WELDED
DECK FINISH -	MILL / SSRD / SRD
BENCH SEATING CAPACITY	1836
CHAIR SEATING CAPACITY	0
WHEELCHAIR SEATING CAPACITY	24
COMPANION SEATING CAPACITY	24
TOTAL SEATING CAPACITY	1884

(+8) W/O PBOX OPTION

PROJECT NAME:

GRG2

DANT CLAYTON
CORPORATION
1500 Bernheim Lane
Louisville, KY 40210
Telephone (502) 634-9626
WWW.DANTCLAYTON.COM

REV. NO.	DATE	DESCRIPTION	INITIALS	ECO NUMBER
A				
B				
C				
D				
E				

NAME	PROJECT	STRUCTURE	TYPE	PLAN
ALEWIS	I-Beam	Stand	42	247'-6"-0
RELEASE DATE	SHEET 1	ROWS	14	
	AS NOTED			

CLASS	ORIGINATOR	PRIMARY	SECONDARY	DATE
INTERLOCKING	TEXTURE 1	TEXTURE 2	TEXTURE 3	TEXTURE 4
13,000	26,000			


SHEET NUMBER

4-0


PART NUMBER

0274037



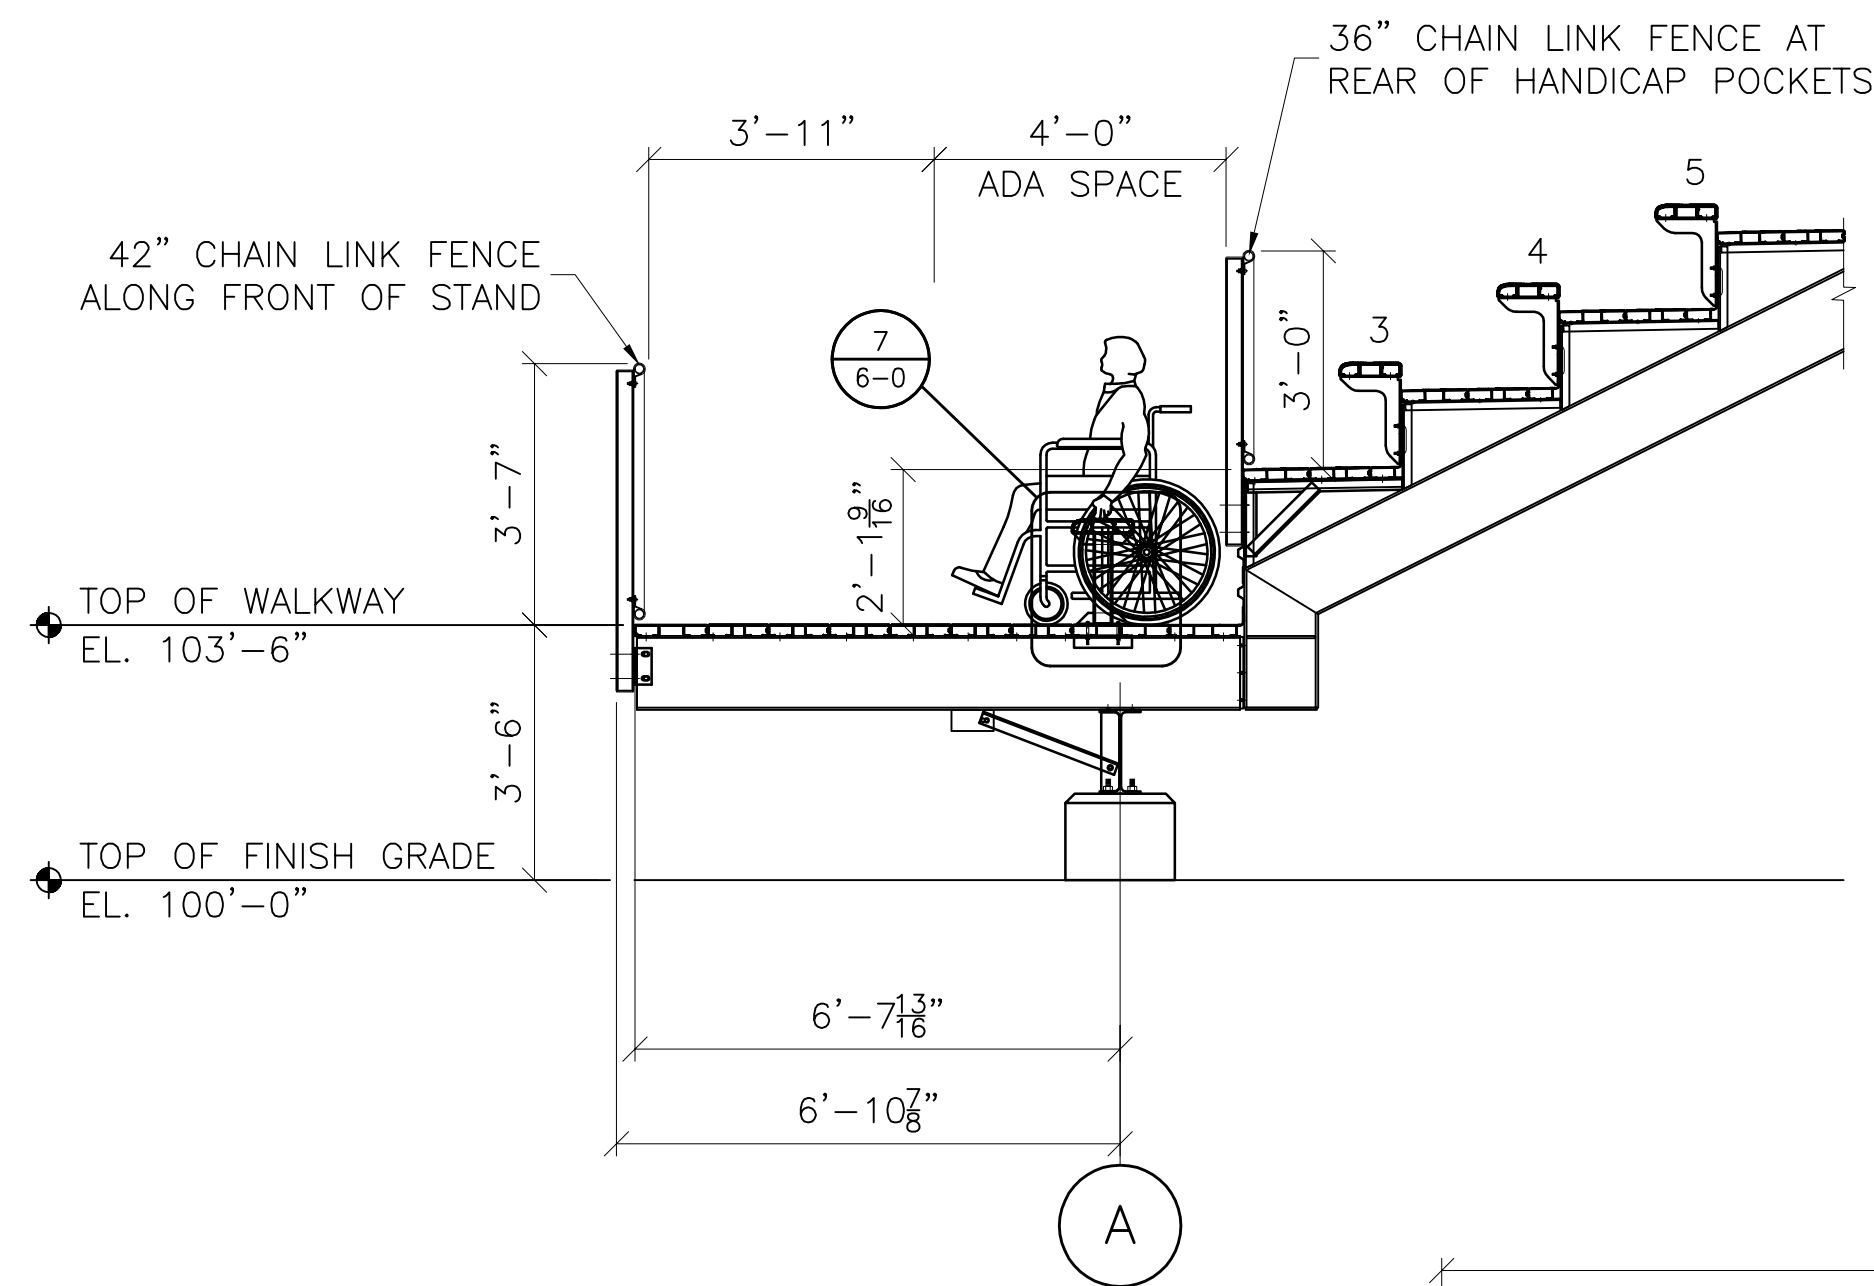

2 SECTION THRU ADA POCKET
SCALE: 1/8" = 1'-0"

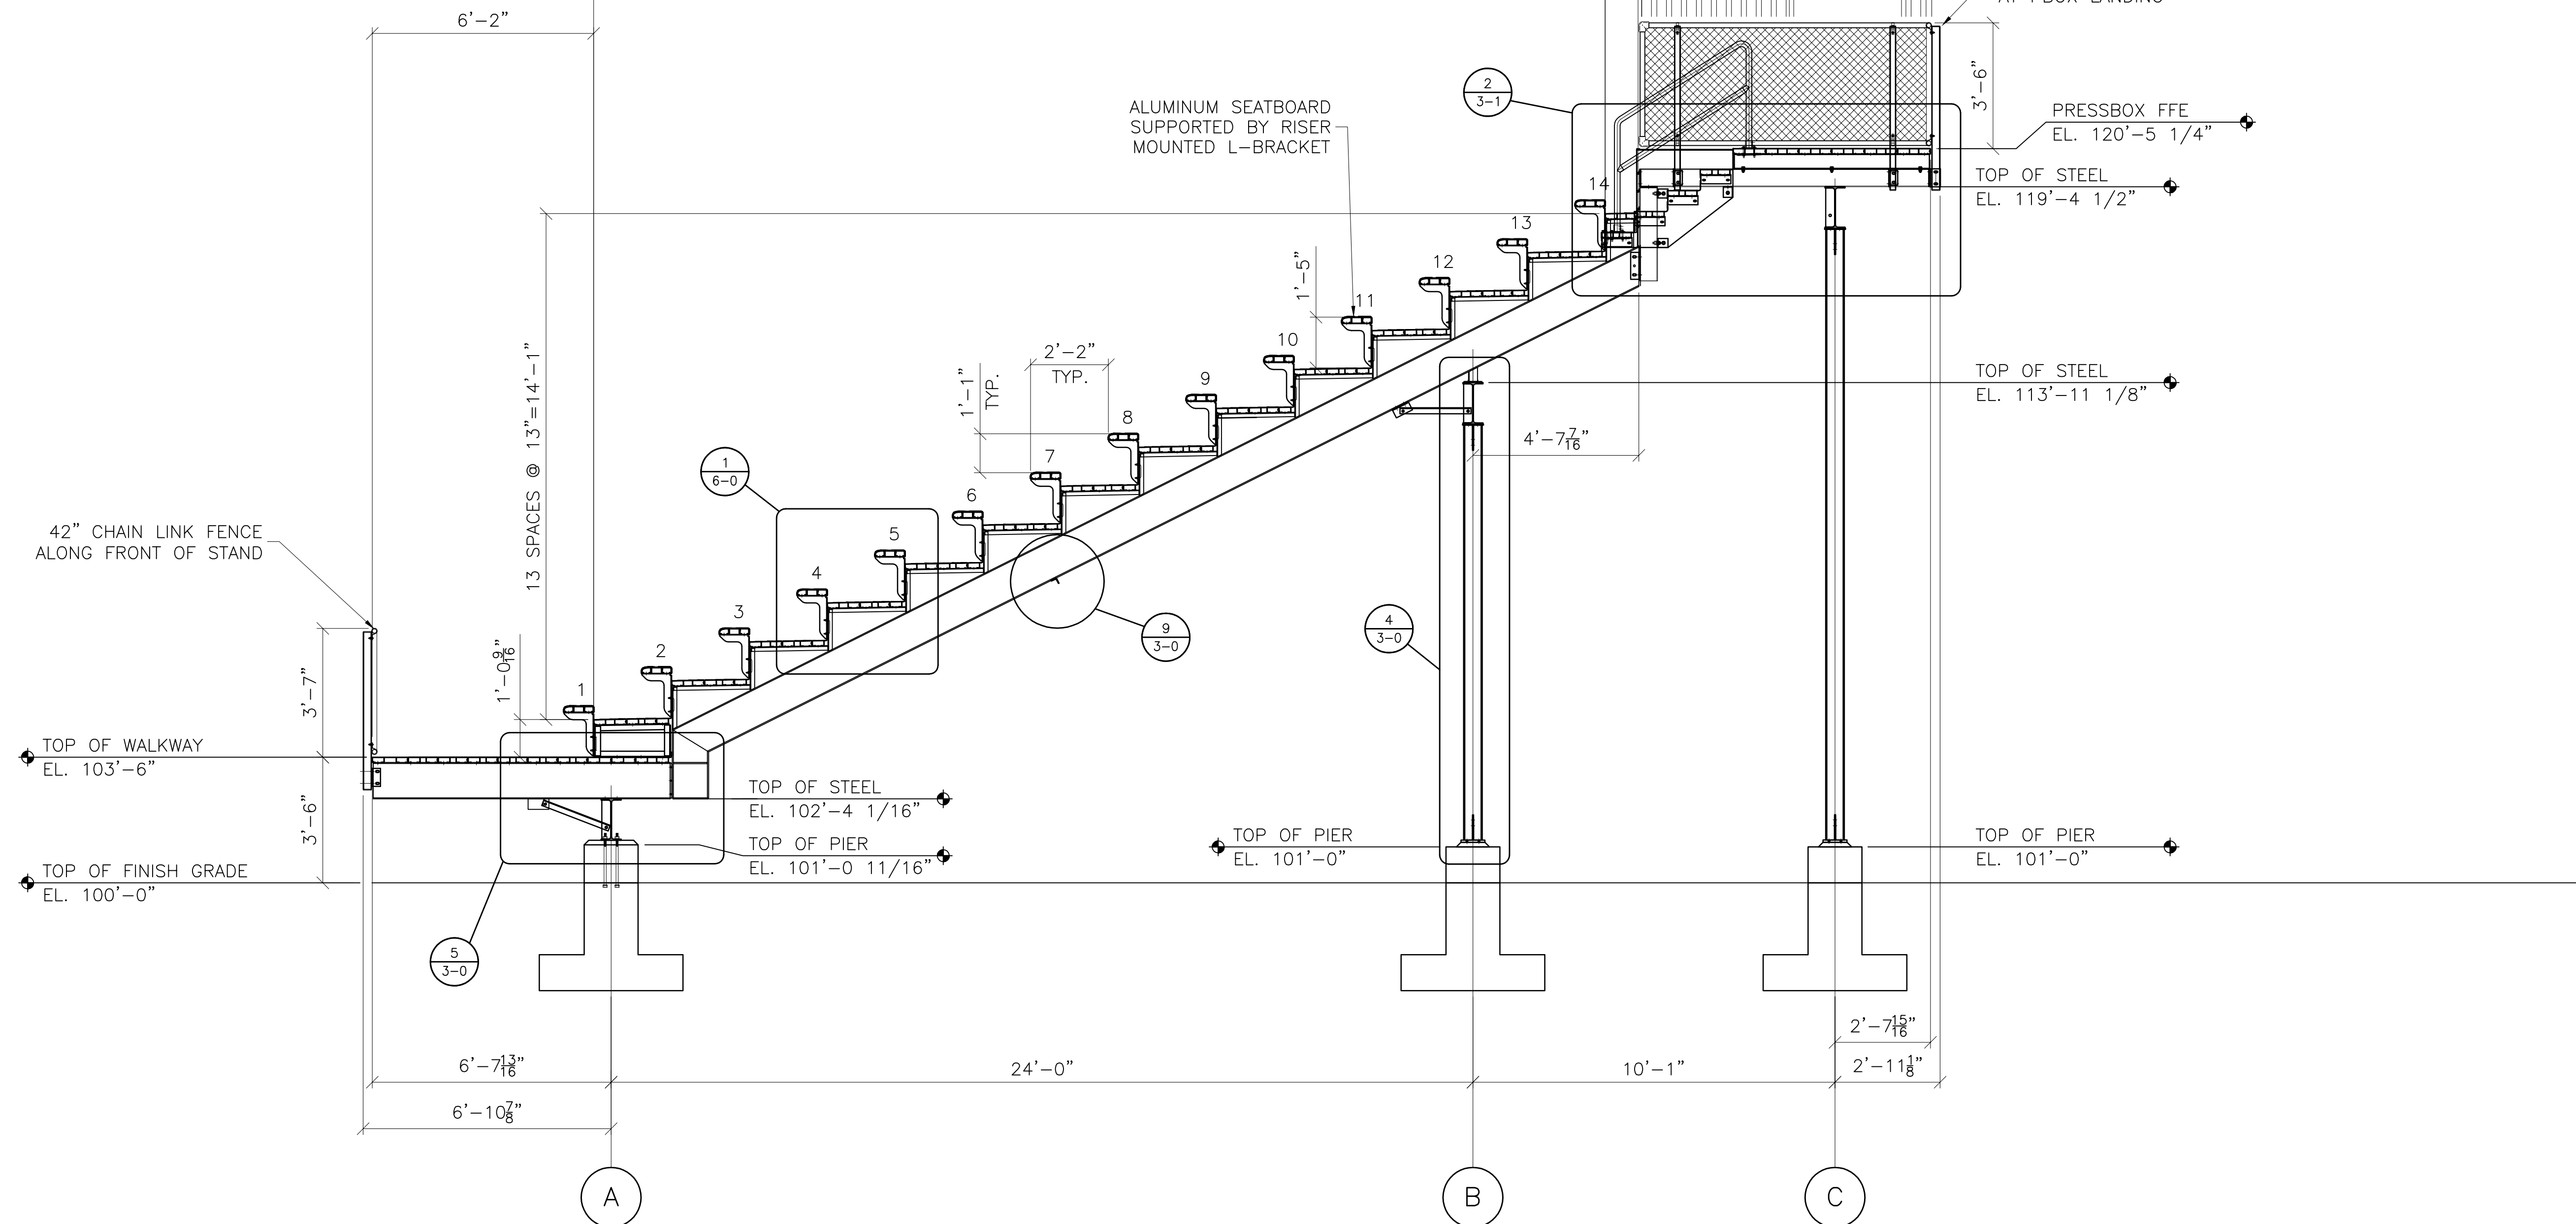

1 SECTION THRU BLEACHER
SCALE: 1/8" = 1'-0"

PROJECT NAME:

GRG2

DANT CLAYTON CORPORATION
1500 Bernheim Lane
Louisville, KY 40210
Telephone (502) 634-3626
WWW.DANTCLAYTON.COM

REVISIONS

DESCRIPTION

SHEET NUMBER


5-1

PART NUMBER


0273727




U-Ramp Options

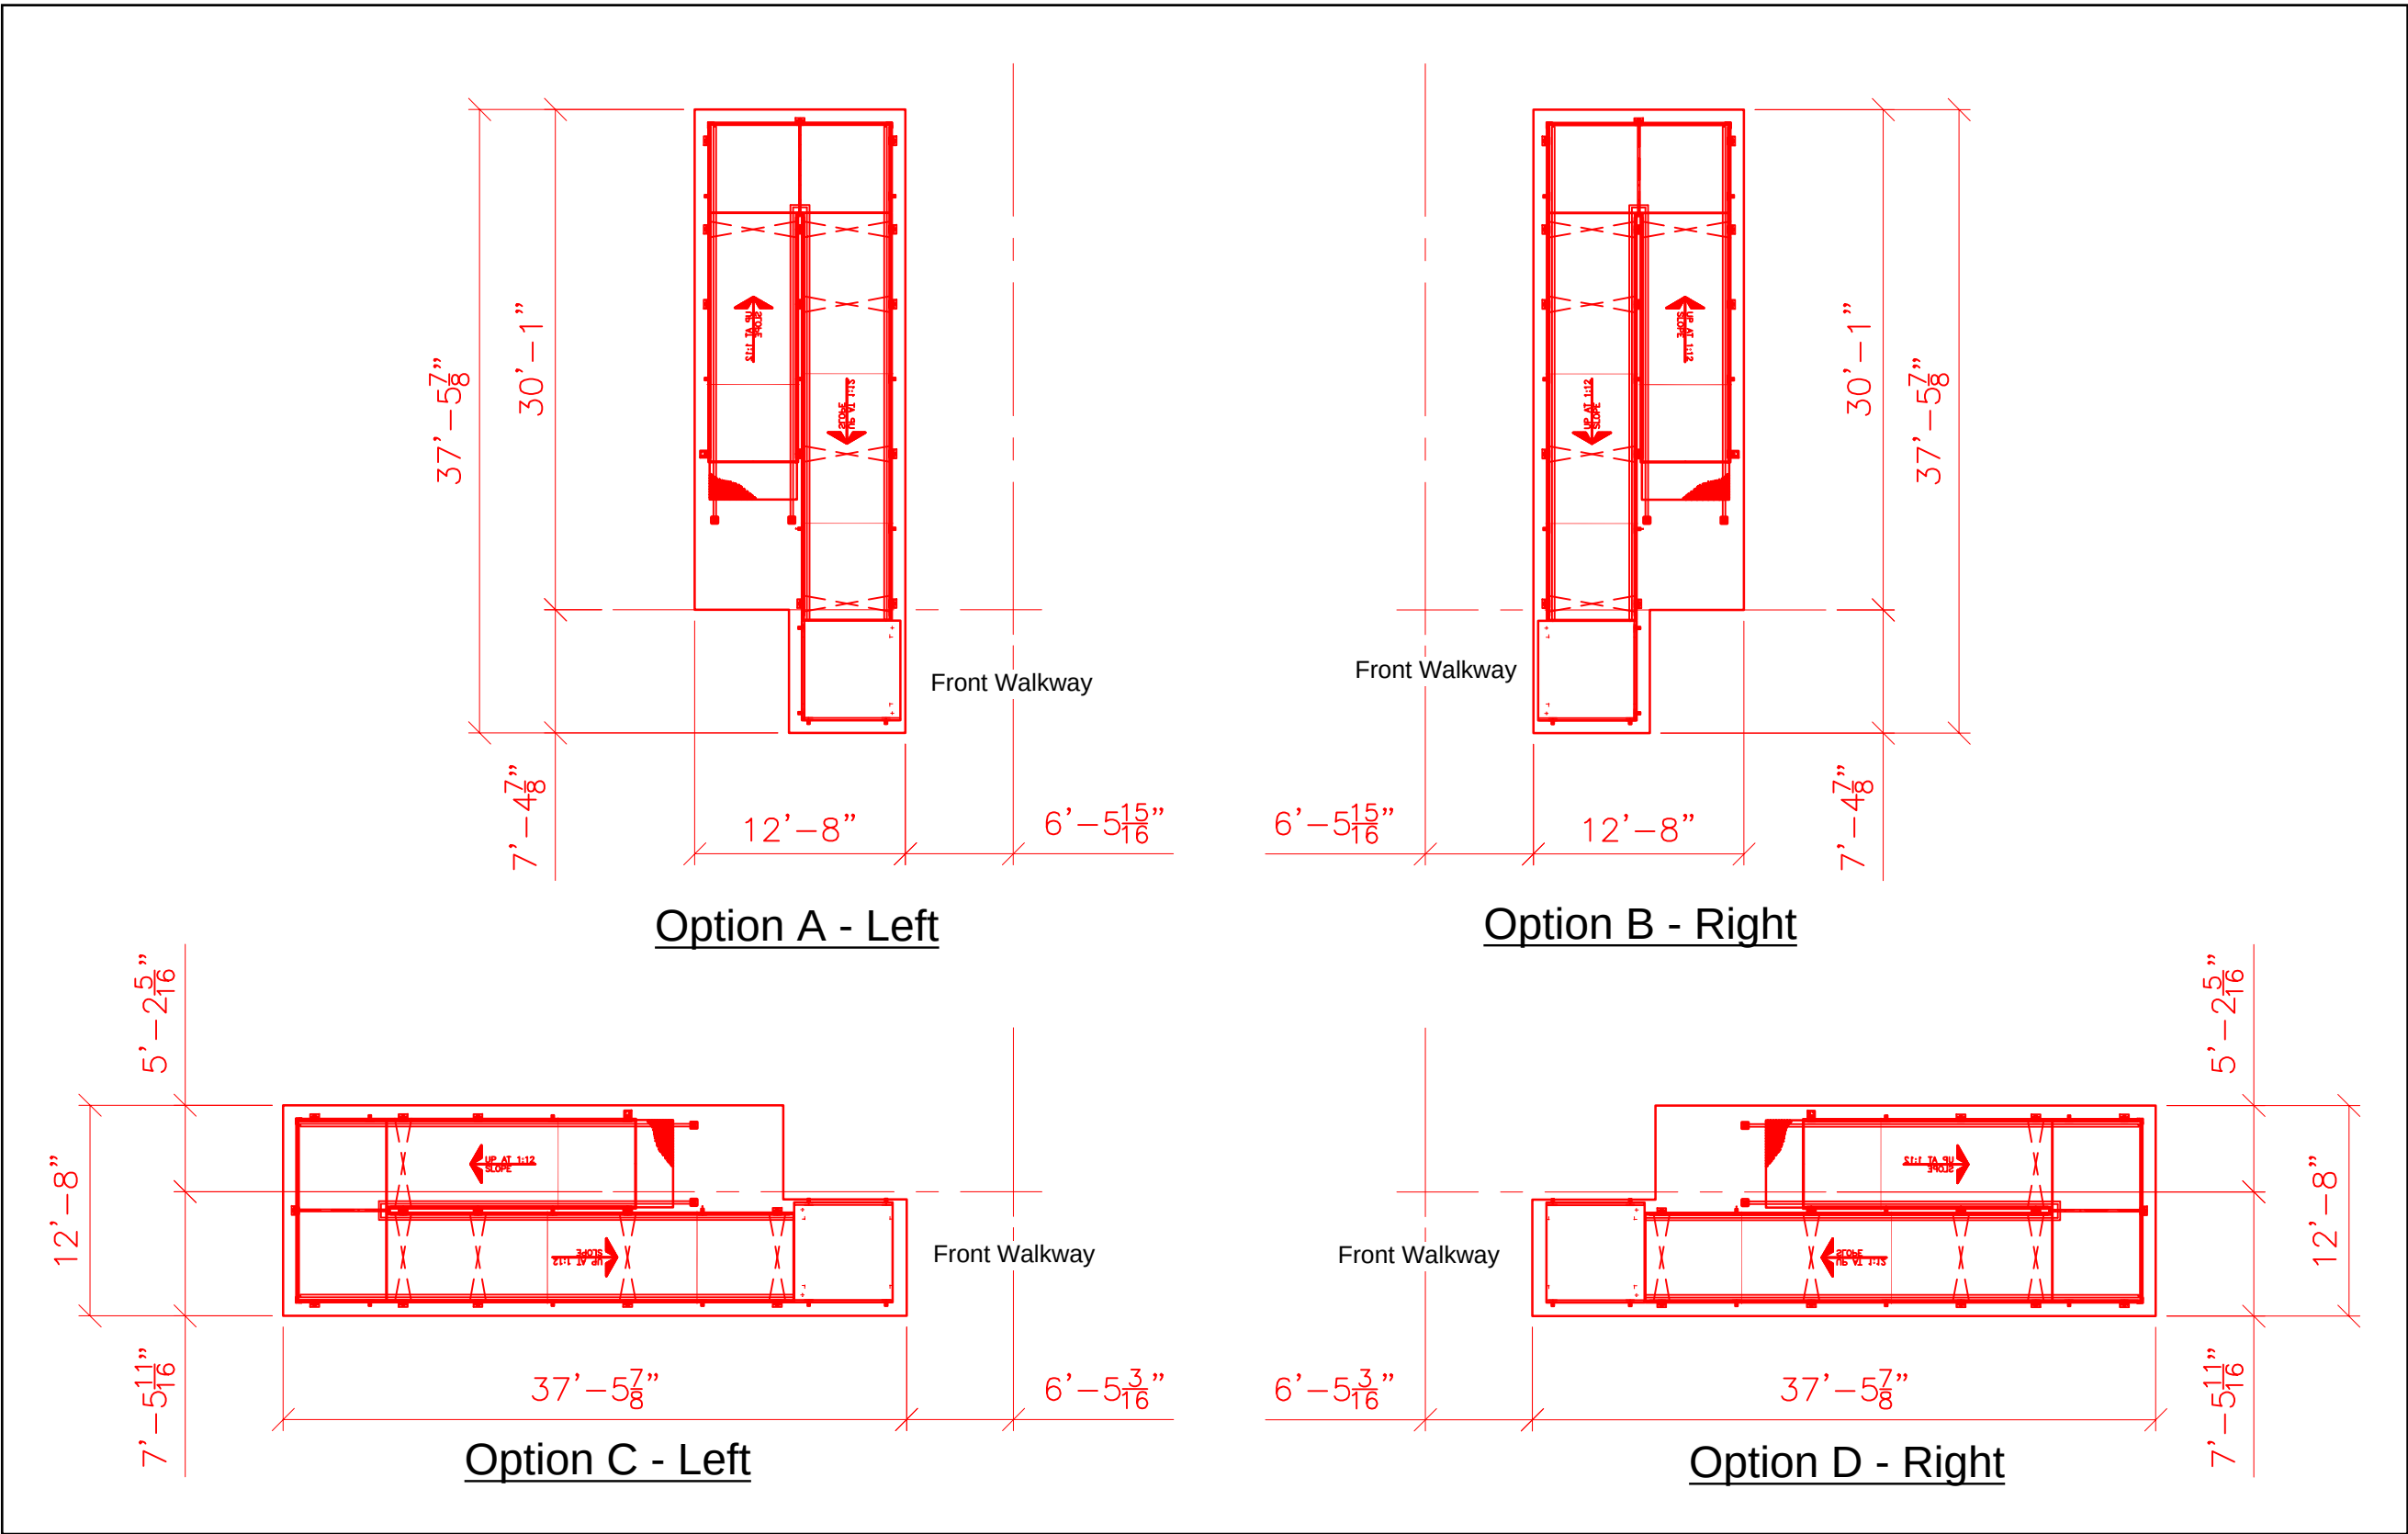


Straight Ramp Options

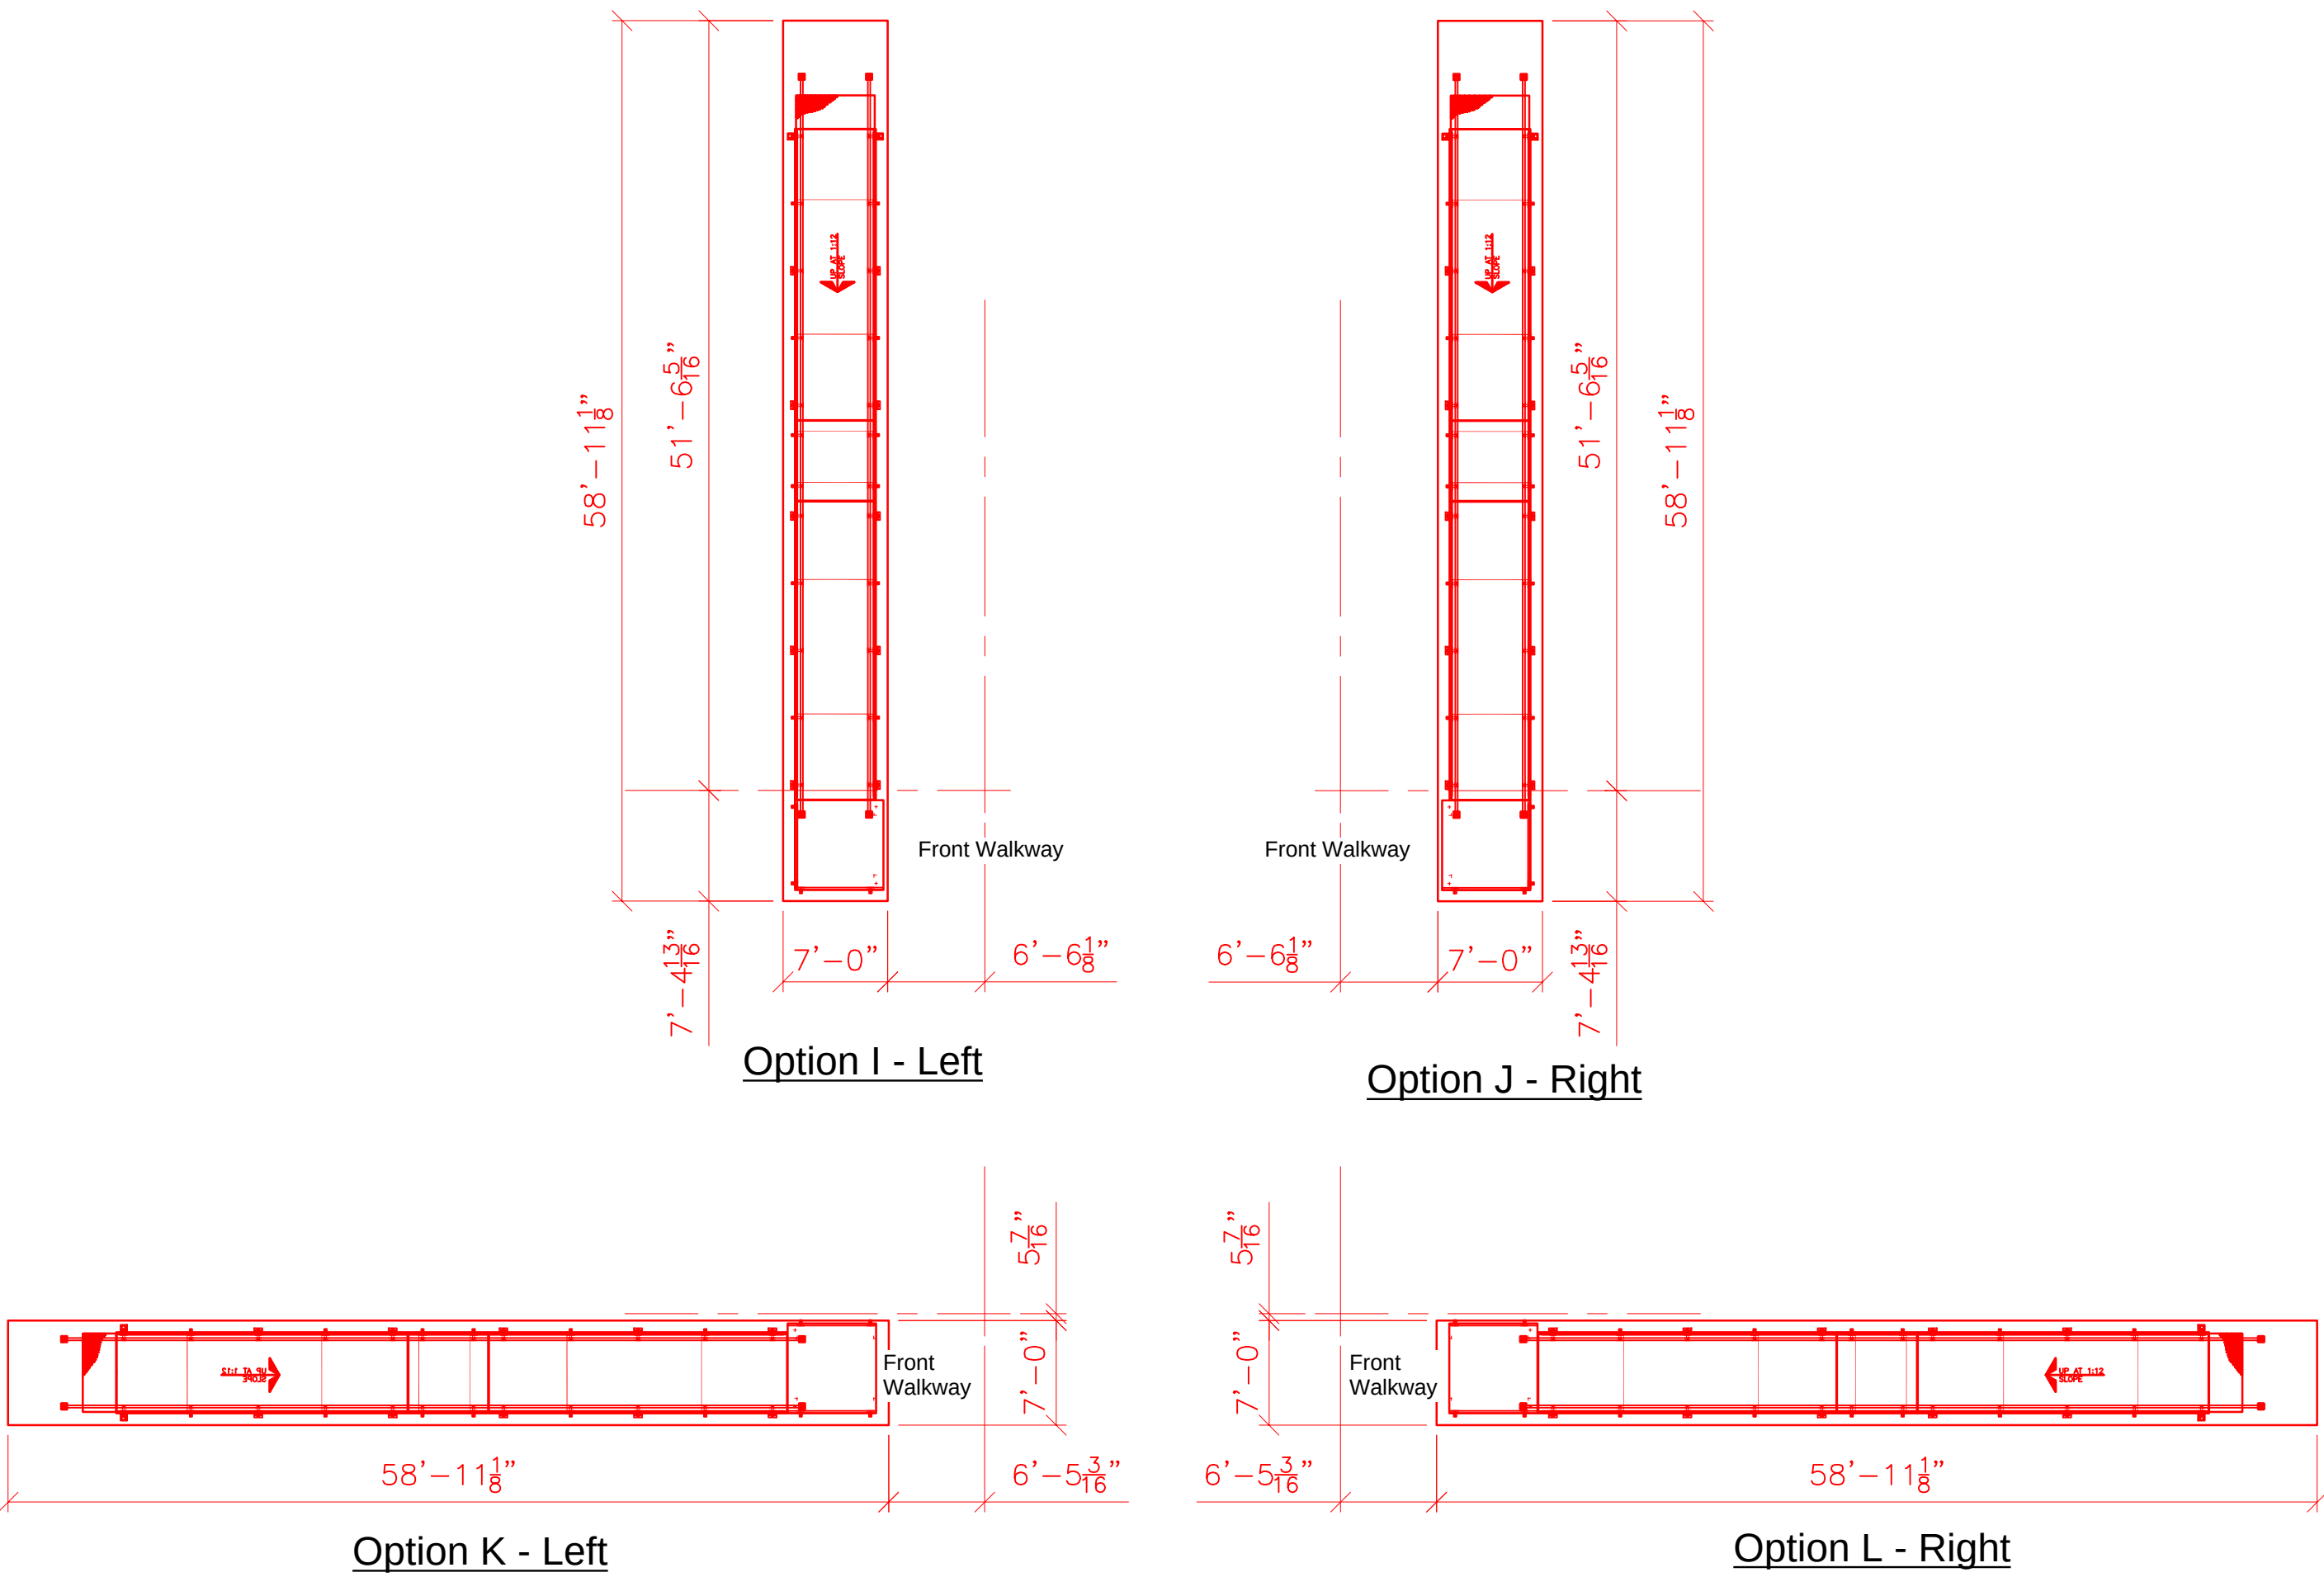

L-Ramp Options

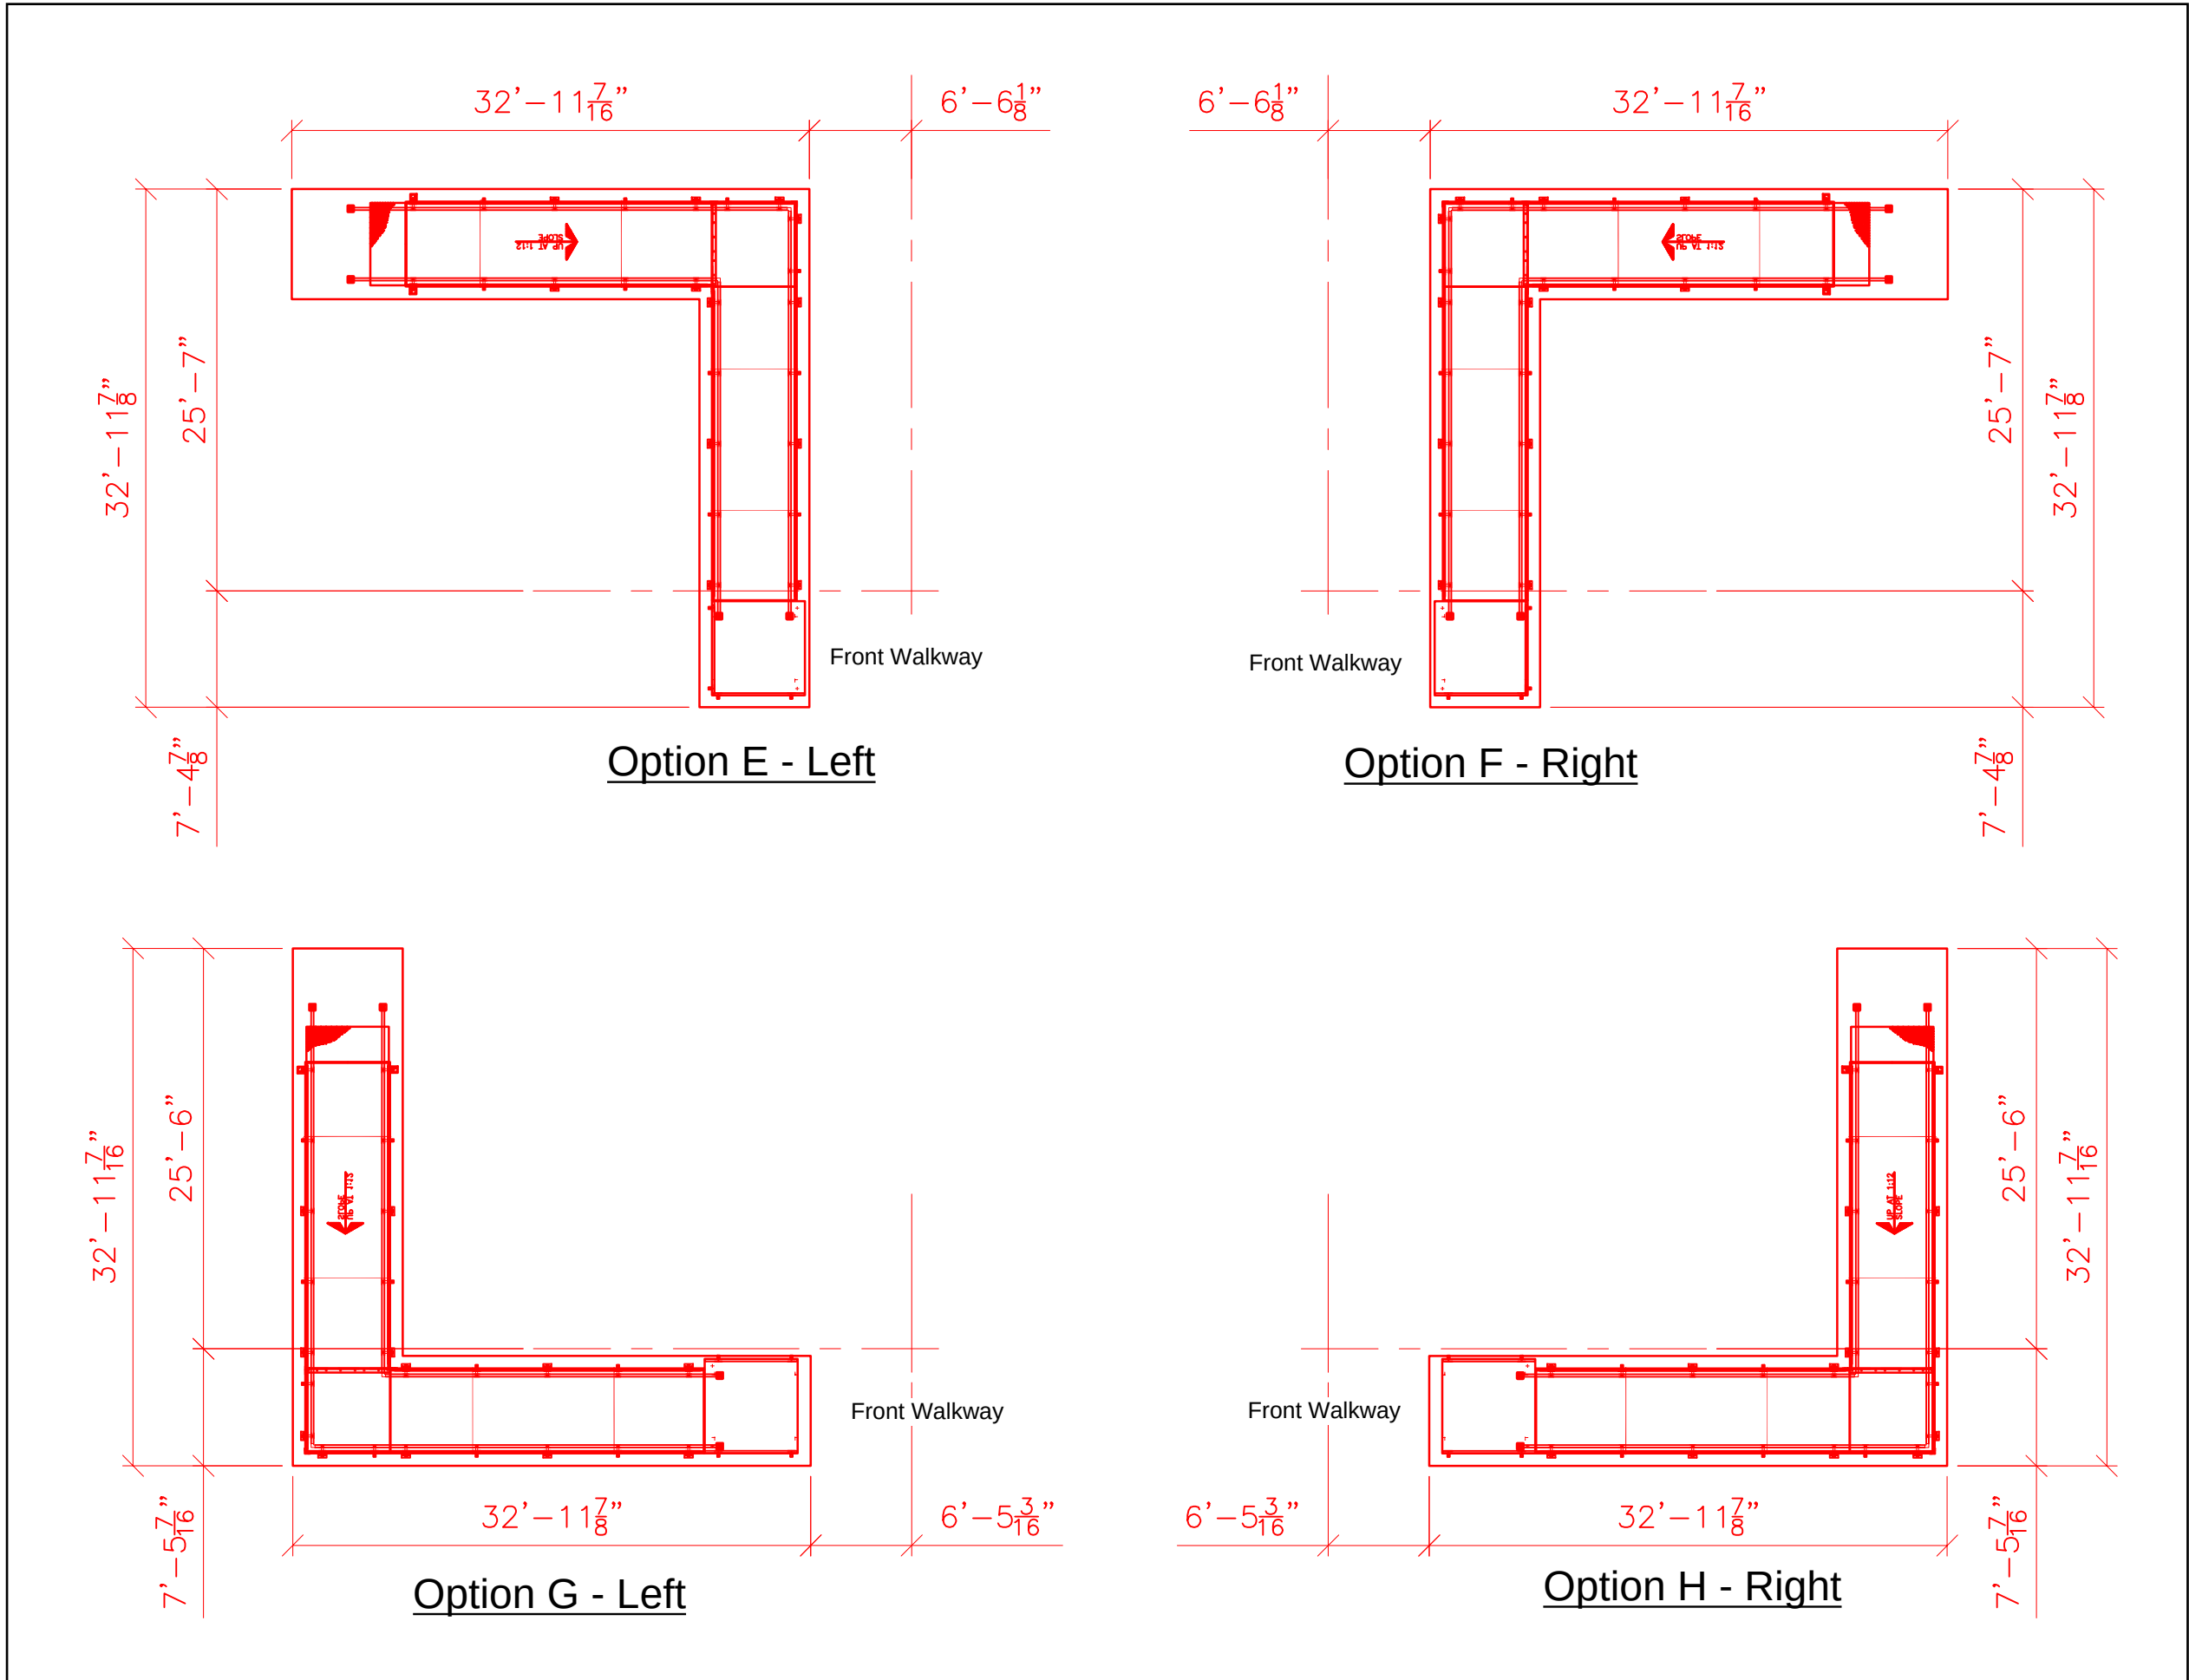

Stair Options

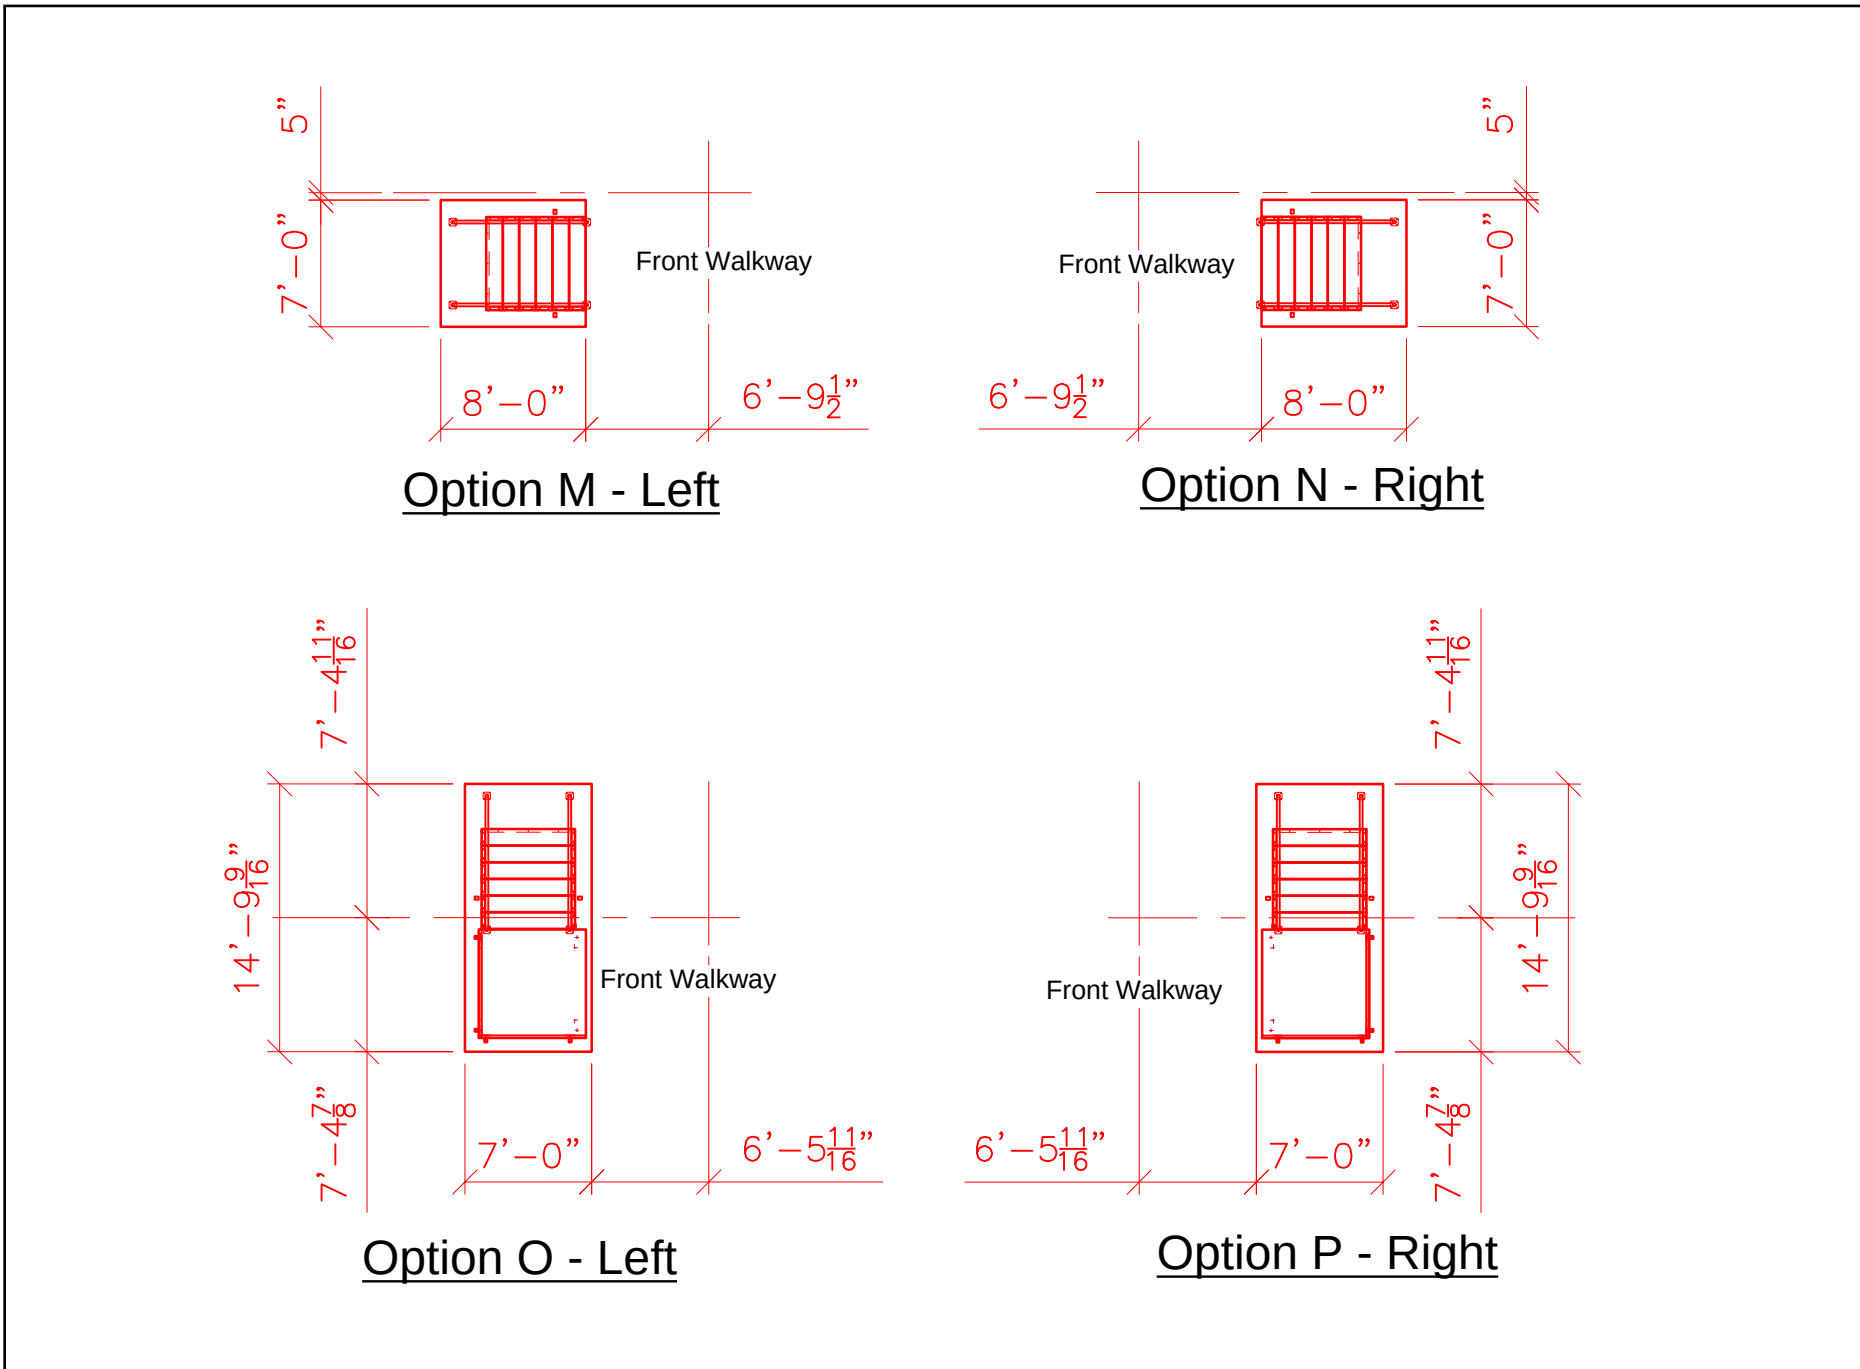

42" ELEVATIONS

PROJECT NAME:
42" Elev. Ramp/Stair Options
GRG2

DANT CLAYTON
CORPORATION
1500 Bernheim Lane
Louisville, KY 40216
Telephone: (502) 634-9626
WWW.DANTCLAYTON.COM

REV.		DESCRIPTION		REVISIONS		INITIALS		ECO NUMBER	
A									
B									
C									
D									
E									


NAME	RCROSS	DATE	AS NOTED

STRUCTURE	Stand	TYPE	PLAN	D-Size	CLASS	CRACKING	INTERLOCKING


REVISIONS	DATE	DESCRIPTION	INITIALS	ECO NUMBER

SHEET NUMBER
4-0
PART NUMBER
0273726
DATE
2023.07.26


U-Ramp Options

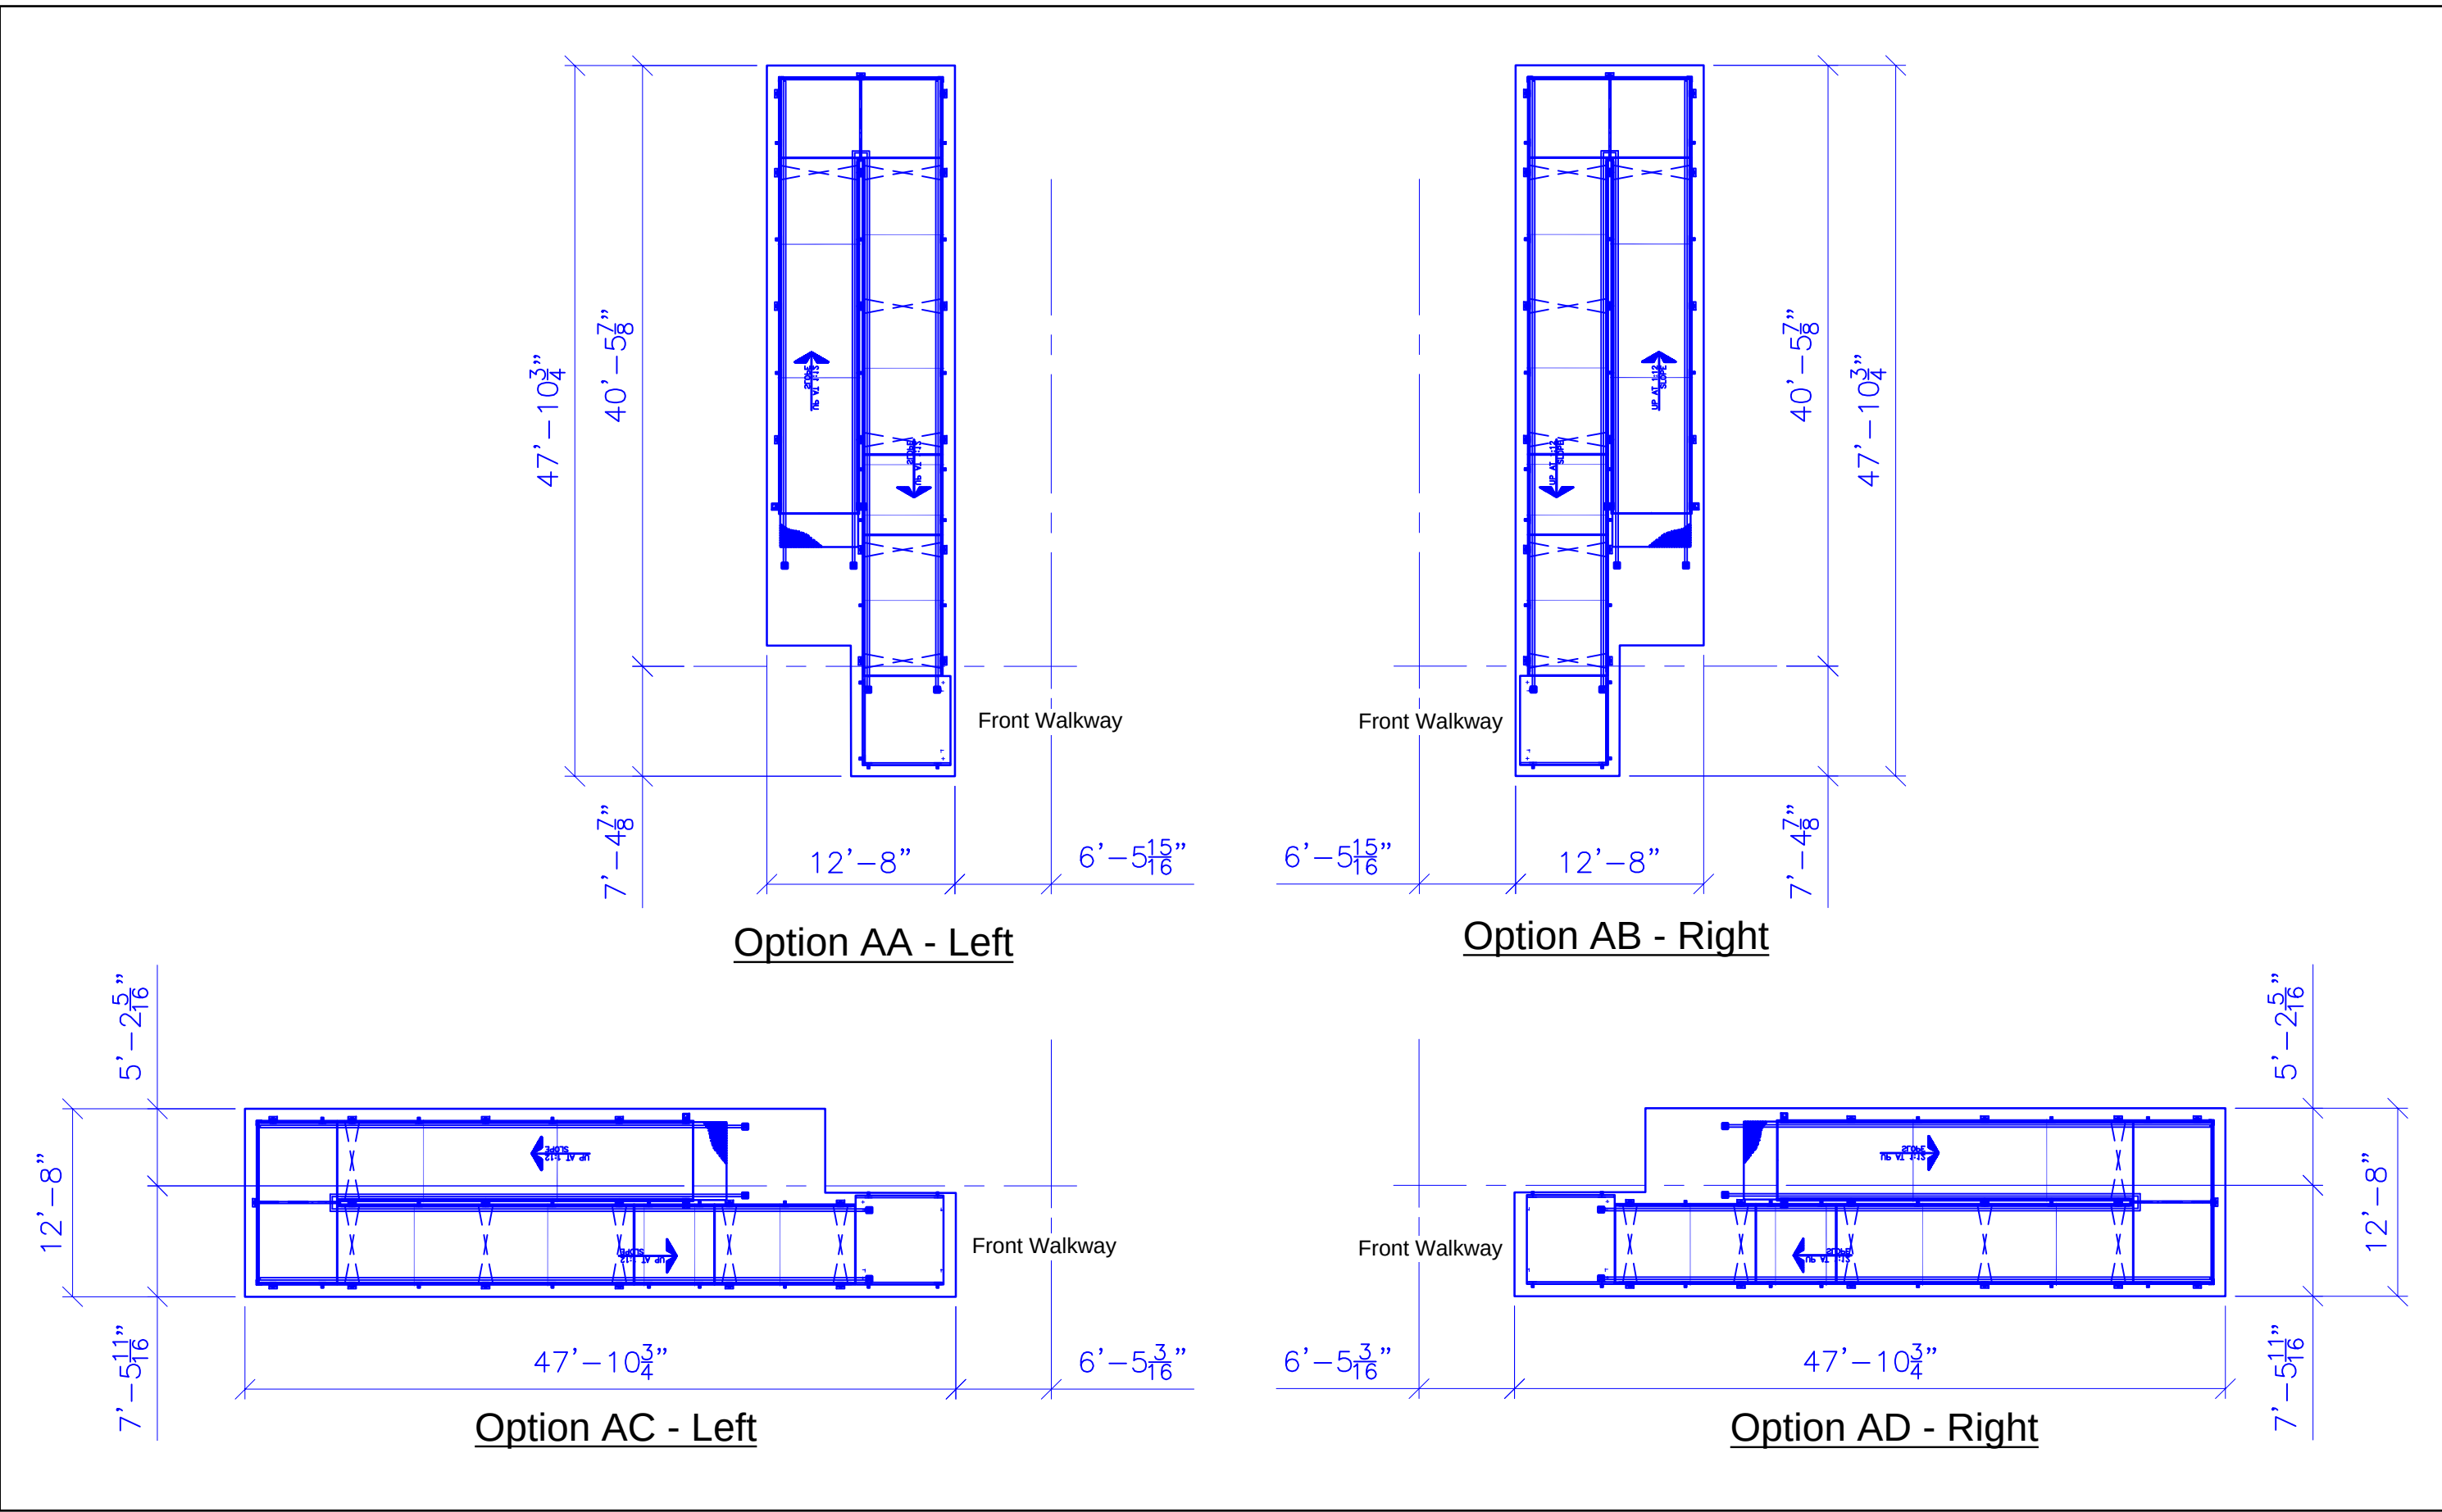


Straight Ramp Options

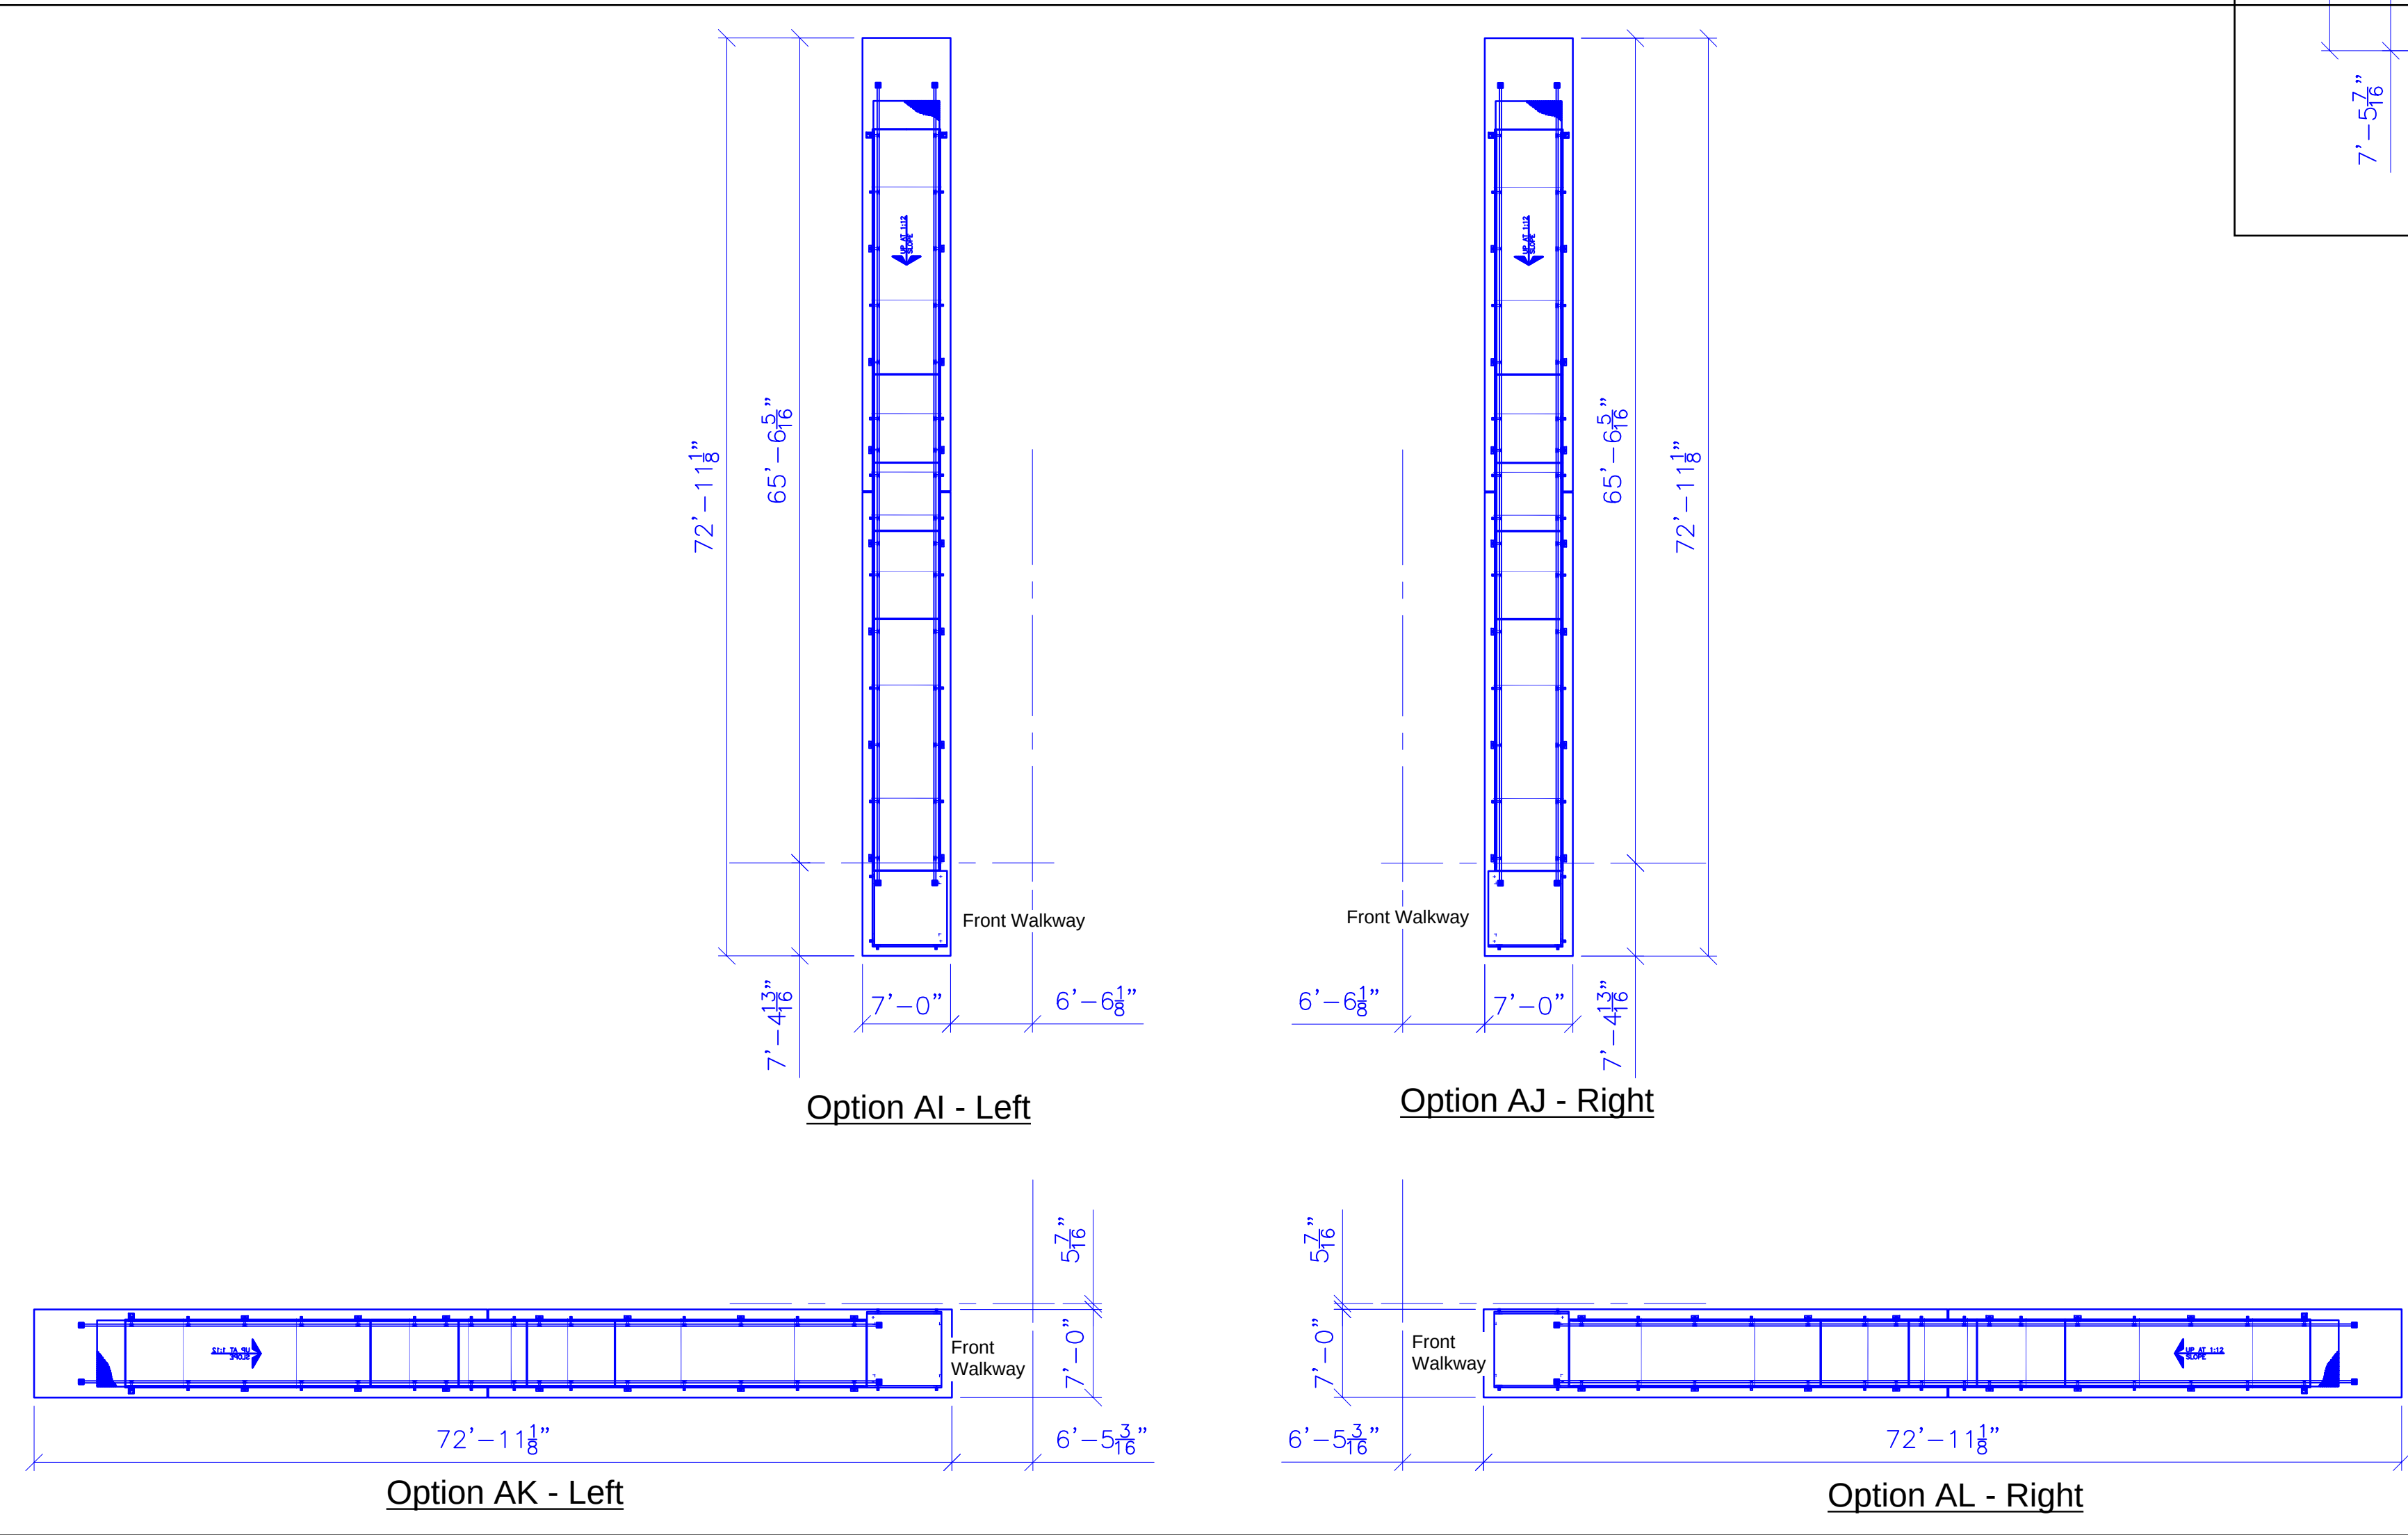

L-Ramp Options

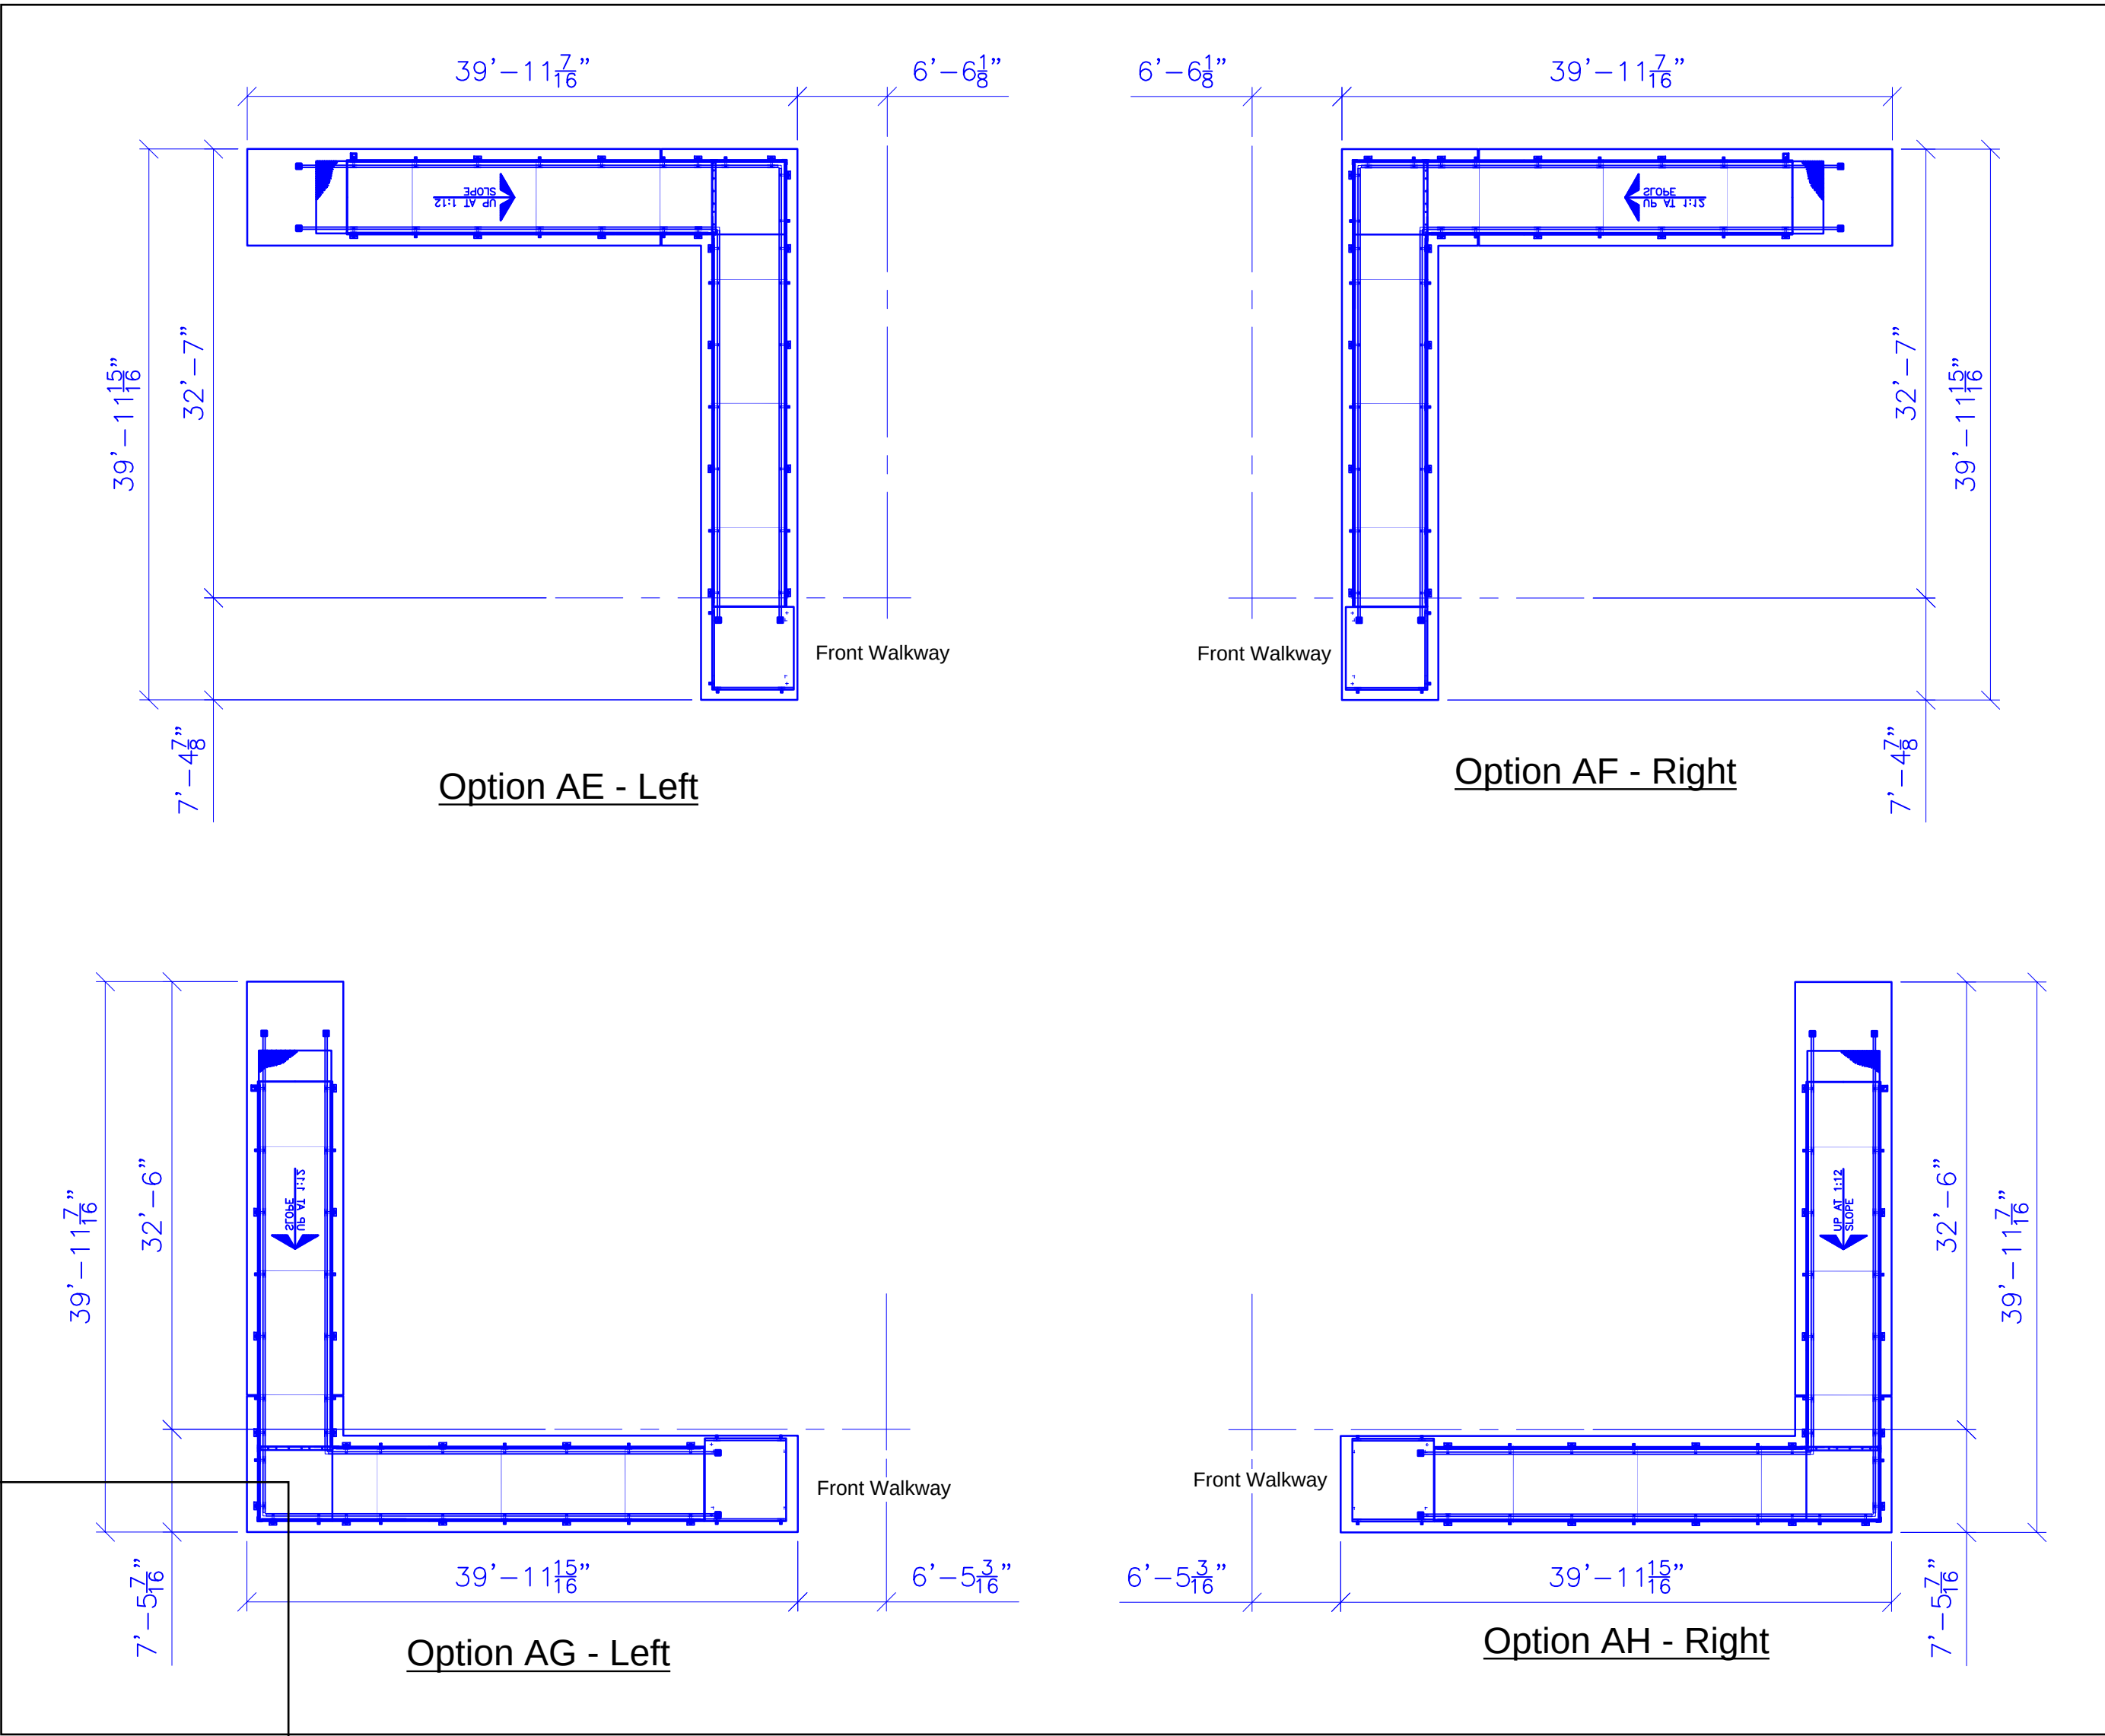

Stair Options

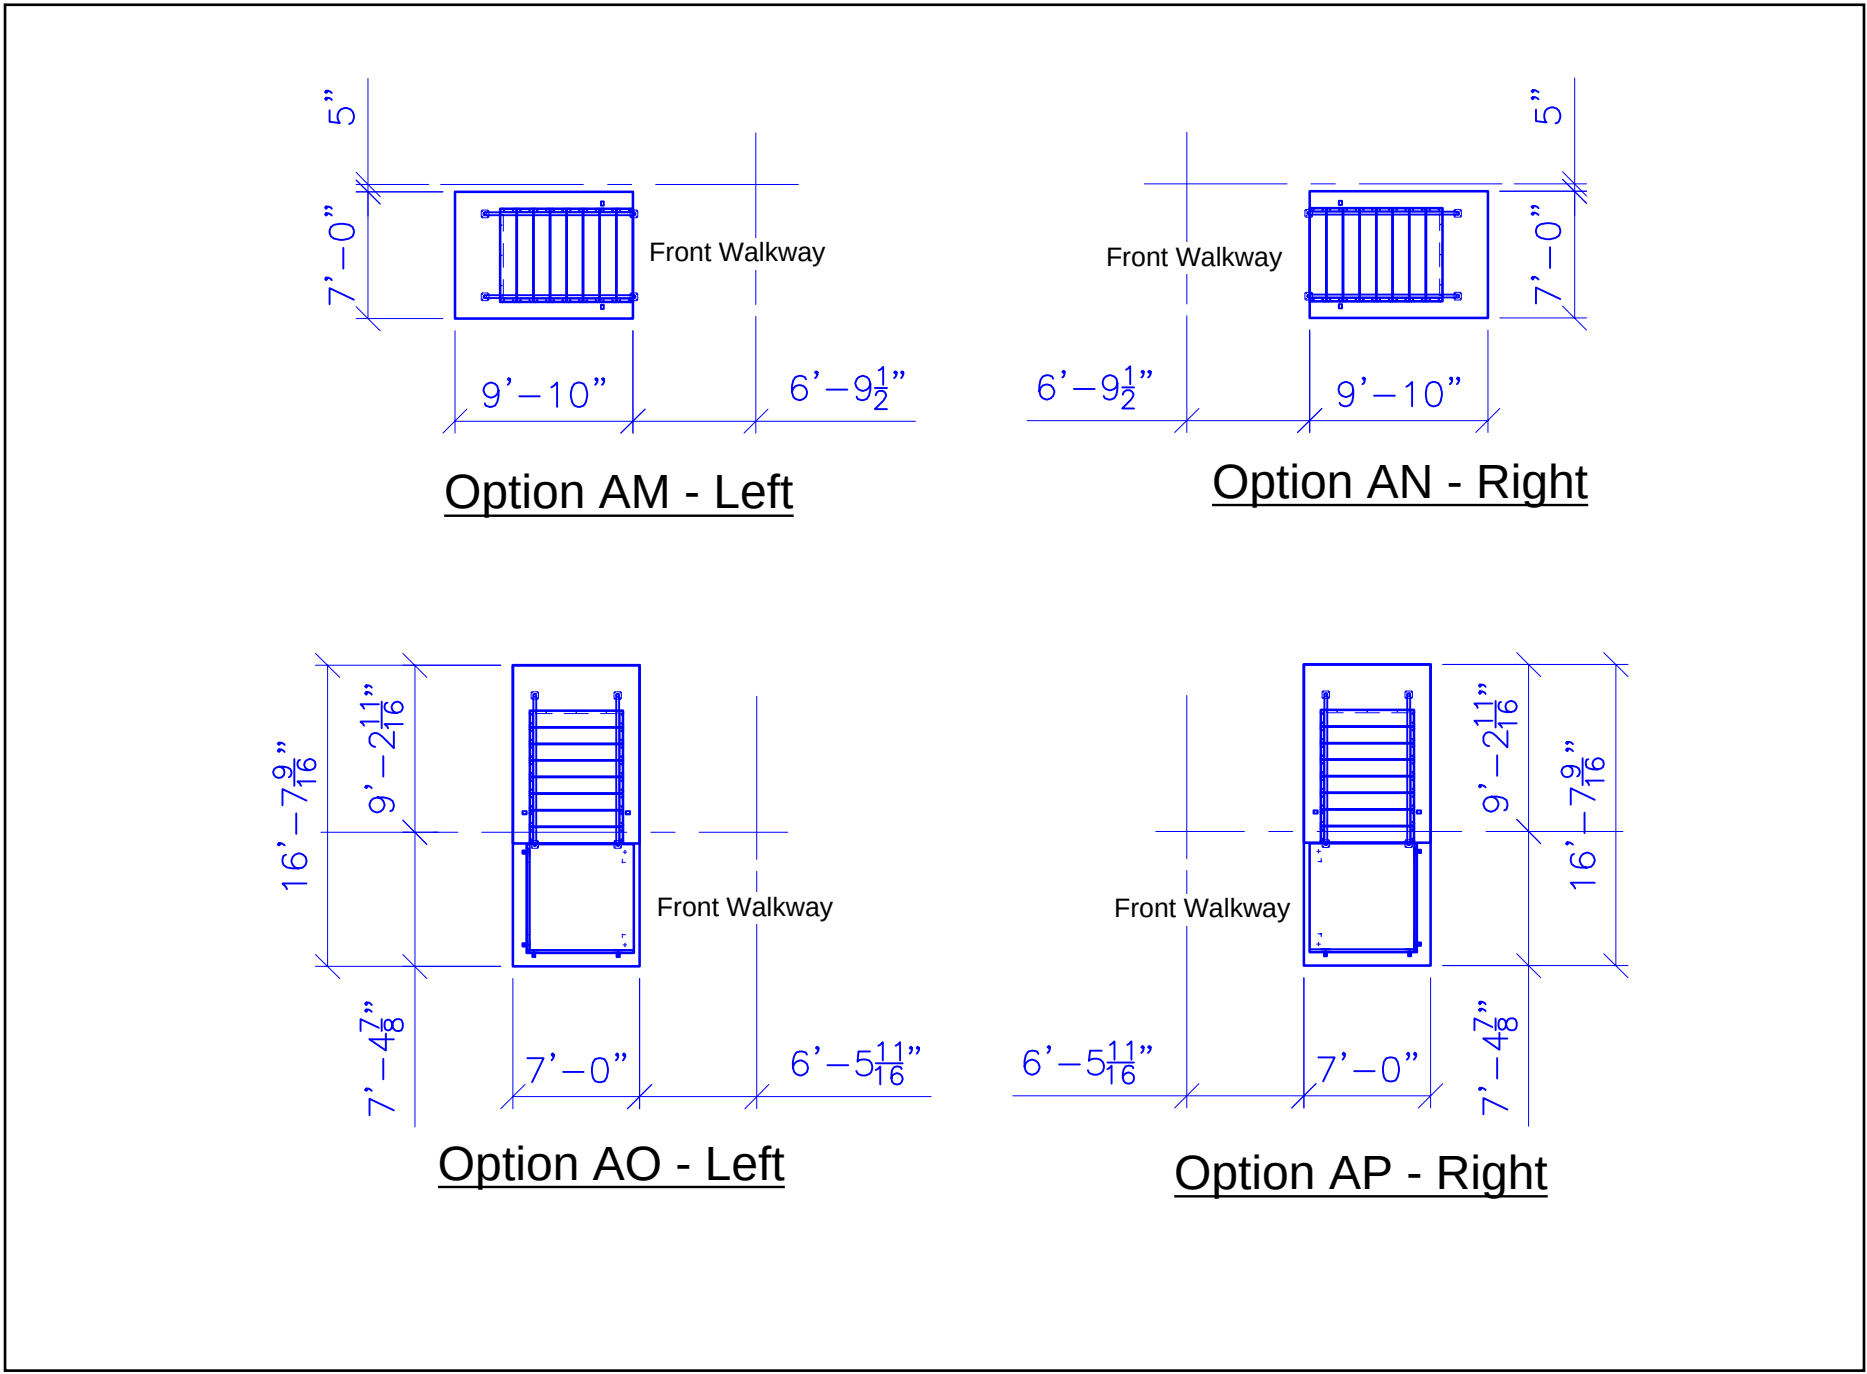

56" ELEVATIONS

PROJECT NAME:
56" Elev. Ramp/Stair Options
GRG2

DANT CLAYTON CORPORATION
1500 Bernheim Lane
Louisville, KY 40210
Telephone: (502) 634-3626
WWW.DANTCLAYTON.COM

REV.	NO.	DATE	DESCRIPTION	INITIALS	ECO NUMBER
A					
B					
C					
D					
E					

SHEET NUMBER

4-0

PART NUMBER

027372



* 2 7 3 7 2 6