


Game Ready Grandstand Options (15 Row)

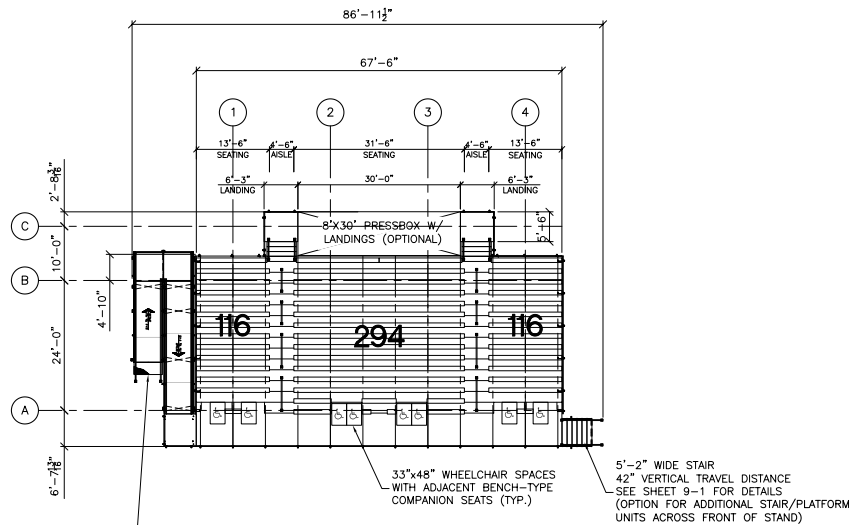

WHEELCHAIR ACCESSIBLE RAMP
1:12 SLOPE, 42\"/>

SEATING PLAN
SCALE: 3/32" = 1'-0"

ROWS	15	ELEVATION	42"
RISE	8	RUN	24
DECK SYSTEM	- INTERLOCKING		
DECK FINISH	- MILL		
BENCH SEATING CAPACITY	526	(+B) W/O PBOX OPTION	
CHAIR SEATING CAPACITY	0		
WHEELCHAIR SEATING CAPACITY	8		
COMPANION SEATING CAPACITY	4		
TOTAL SEATING CAPACITY	538		

PROJECT NAME
JAB


DANT CLAYTON CORPORATION
1500 Bernheim Lane
Louisville, KY 40210
WWW.DANTCLAYTON.COM

REV	DATE	DESCRIPTION	BY	CHKD	APP'D

SHEET NUMBER
4-0

PART NUMBER
0272503

Game Ready Grandstand Options (15 Row)

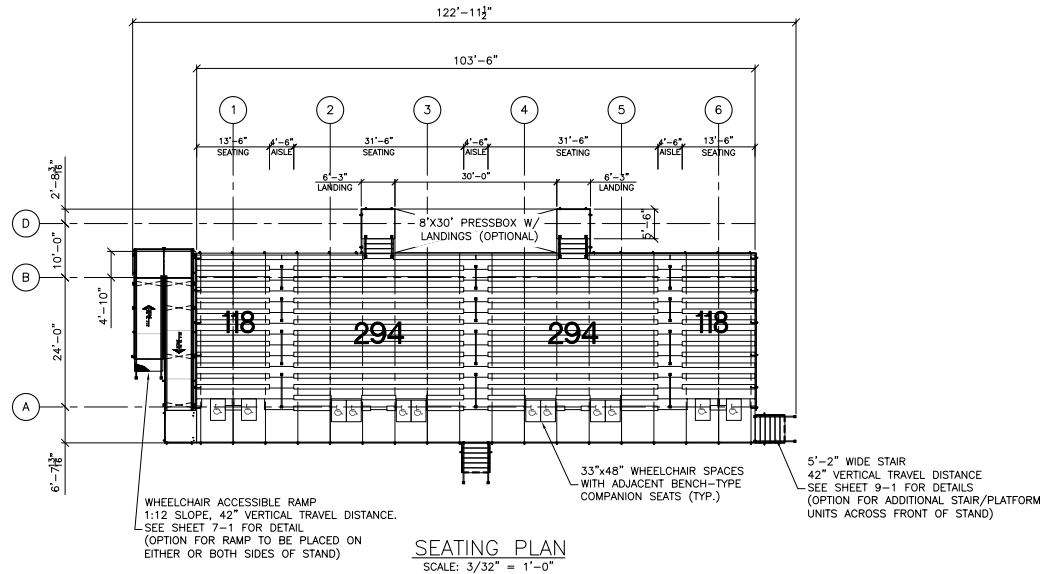

PROJECT NAME
JAB


DANT CLAYTON CORPORATION
1500 Bernheim Lane
Louisville, KY 40210
Telephone (502) 694-9926
WWW.DANTCLAYTON.COM

REV	DATE	DESCRIPTION	BY	CHKD	APP'D	DATE
A						
D						
O						
D						
E						

SHEET NUMBER
4-0

PART NUMBER
0272502

Game Ready Grandstand Options (15 Row)

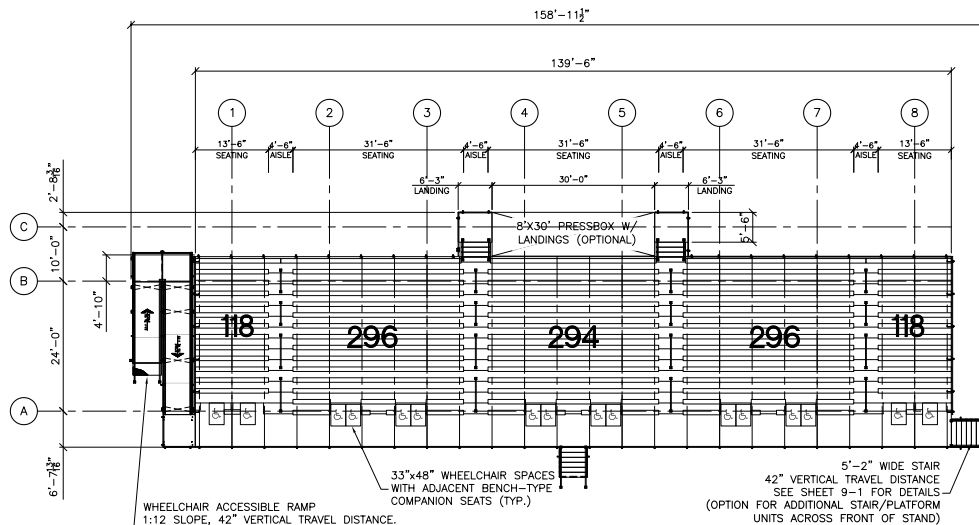

WHEELCHAIR ACCESSIBLE RAMP
1:12 SLOPE, 42" VERTICAL TRAVEL DISTANCE.
SEE SHEET 7-1 FOR DETAIL
(OPTION FOR RAMP TO BE PLACED ON
EITHER OR BOTH SIDES OF STAND)

33"x48" WHEELCHAIR SPACES
WITH ADJACENT BENCH-TYPE
COMPANION SEATS (TYP.)

5'-2" WIDE STAIR
42" VERTICAL TRAVEL DISTANCE
SEE SHEET 9-1 FOR DETAILS
(OPTION FOR ADDITIONAL STAIR/PLATFORM
UNITS ACROSS FRONT OF STAND)

SEATING PLAN
SCALE: 3/32" = 1'-0"

ROWS 15	ELEVATION 42"	
RISE 8	RUN 24	
DECK SYSTEM - INTERLOCKING		
DECK FINISH - MILL		
BENCH SEATING CAPACITY	1122	(+8) W/O PBOX OPTION
CHAIR SEATING CAPACITY	0	
WHEELCHAIR SEATING CAPACITY	16	
COMPANION SEATING CAPACITY	4	
TOTAL SEATING CAPACITY	1142	

PROJECT NAME

JAB

DANT CLAYTON CORPORATION
1500 Bernheim Lane
Louisville, KY 40216
Tel: 800-626-2177
WWW.DANTCLAYTON.COM


REV	DATE	DESCRIPTION	BY	CHKD

SHEET NUMBER
4-0

PART NUMBER
0272501



Game Ready Grandstand Options (15 Row)

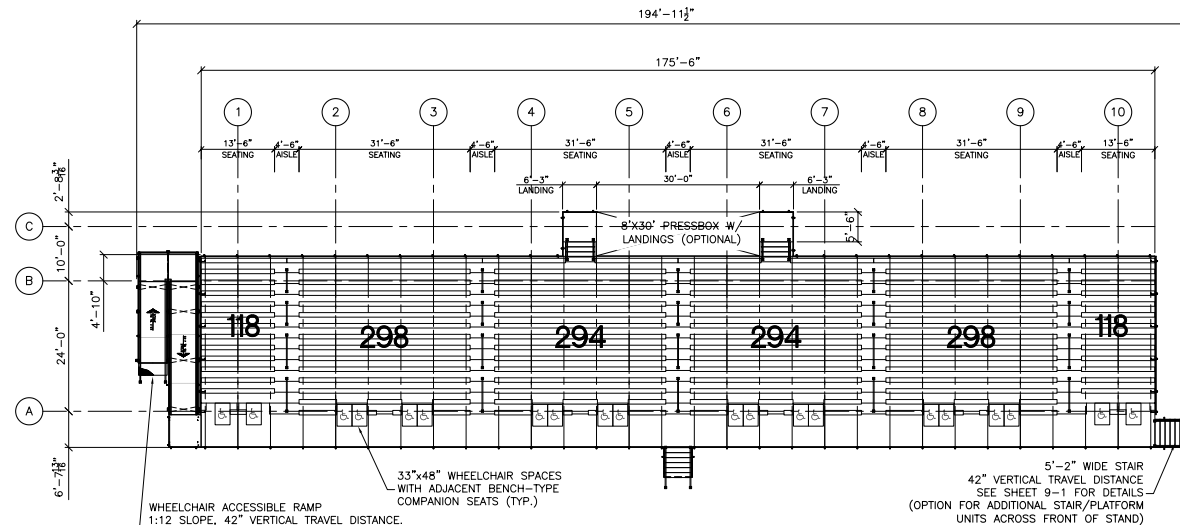

WHEELCHAIR ACCESSIBLE RAMP
1:12 SLOPE, 42" VERTICAL TRAVEL DISTANCE.
SEE SHEET 7-1 FOR DETAIL
(OPTION FOR RAMP TO BE PLACED ON
EITHER OR BOTH SIDES OF STAND)

33"x48" WHEELCHAIR SPACES
WITH ADJACENT BENCH-TYPE
COMPANION SEATS (TYP.)

5'-2" WIDE STAIR
42" VERTICAL TRAVEL DISTANCE
SEE SHEET 9-1 FOR DETAILS
(OPTION FOR ADDITIONAL STAIR/PLATFORM
UNITS ACROSS FRONT OF STAND)

SEATING PLAN
SCALE: 3/32" = 1'-0"

ROWS 15	ELEVATION 42"	
RISE 8	RUN 24	
DECK SYSTEM - INTERLOCKING		
DECK FINISH - MILL		
BENCH SEATING CAPACITY	1420	(+8) W/O PBOX OPTION
CHAIR SEATING CAPACITY	0	
WHEELCHAIR SEATING CAPACITY	20	
COMPANION SEATING CAPACITY	4	
TOTAL SEATING CAPACITY	1444	

PROJECT NAME:
JAB


DANT CLAYTON CORPORATION
1500 Bernheim Lane
Louisville, KY 40210
WWW.DANTCLAYTON.COM

REV	DATE	DESCRIPTION	BY	CHKD	DATE
A					
B					
C					
D					
E					

SHEET NUMBER
4-0

PART NUMBER
0272500

Game Ready Grandstand Options (15 Row)

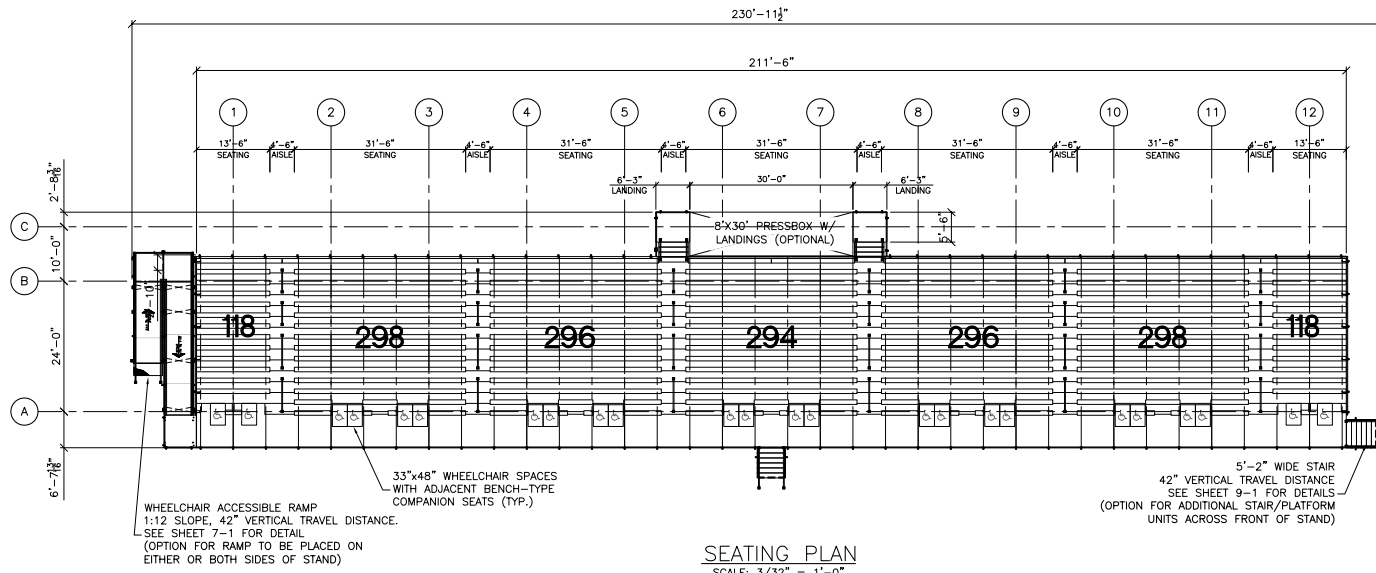

SEATING PLAN
SCALE: 3/32" = 1'-0"

ROWS	15	ELEVATION	42"
RISE	8	RUN	24
DECK SYSTEM	- INTERLOCKING		
DECK FINISH	- MILL		
BENCH SEATING CAPACITY	1718	(+8) W/O PBOX OPTION	
CHAIR SEATING CAPACITY	0		
WHEELCHAIR SEATING CAPACITY	24		
COMPANION SEATING CAPACITY	4		
TOTAL SEATING CAPACITY	1746		

WHEELCHAIR ACCESSIBLE RAMP
1:12 SLOPE, 42" VERTICAL TRAVEL DISTANCE.
SEE SHEET 7-1 FOR DETAIL
(OPTION FOR RAMP TO BE PLACED ON
EITHER OR BOTH SIDES OF STAND)

33"x48" WHEELCHAIR SPACES
WITH ADJACENT BENCH-TYPE
COMPANION SEATS (TYP.)

5'-2" WIDE STAIR
42" VERTICAL TRAVEL DISTANCE
SEE SHEET 9-1 FOR DETAILS
(OPTION FOR ADDITIONAL STAIR/PLATFORM
UNITS ACROSS FRONT OF STAND)

PROJECT NAME: JAB

DANT CLAYTON CORPORATION
1500 Bernheim Lane
Louisville, KY 40210
WWW.DANTCLAYTON.COM


DATE	DESCRIPTION	BY	CHECKED	DATE	DESCRIPTION	BY	CHECKED

SCALE: 3/32" = 1'-0"

SHEET NUMBER: **4-0**

PART NUMBER: 0272498

Game Ready Grandstand Options (15 Row)

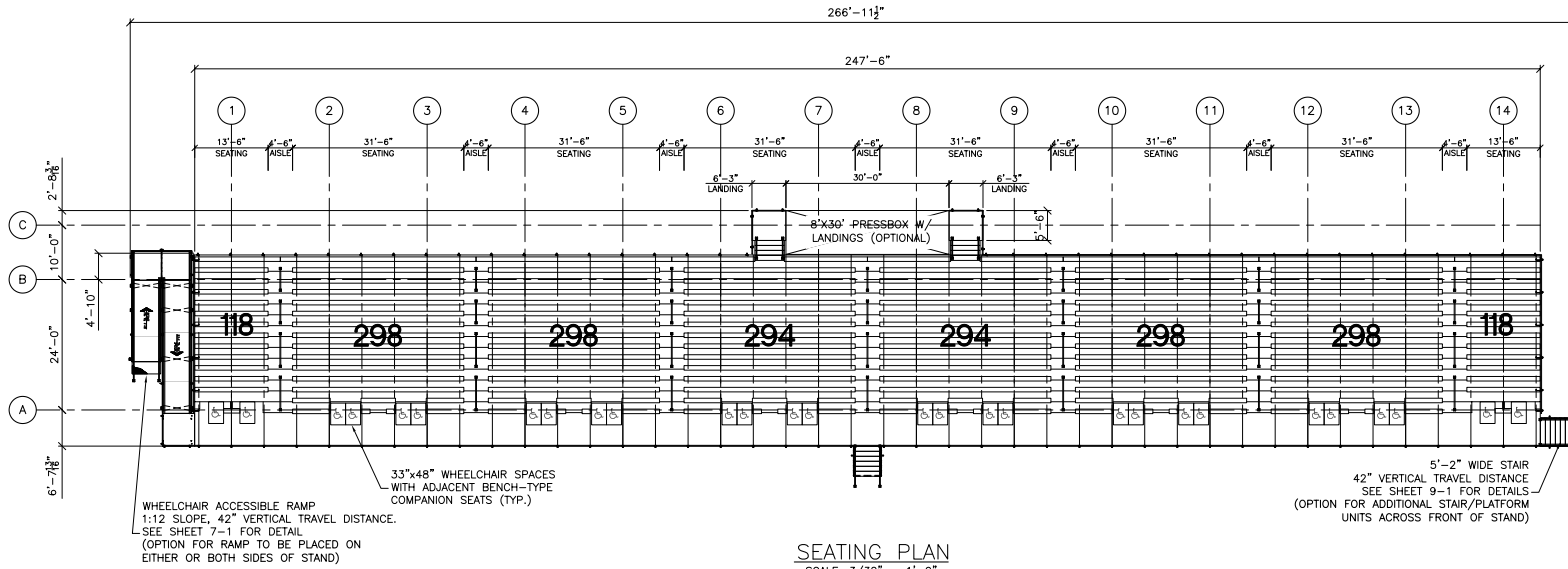

SEATING PLAN
SCALE: 3/32" = 1'-0"

ROWS	15	ELEVATION	42"
RISE	8	RUN	24
DECK SYSTEM	INTERLOCKING		
DECK FINISH	MILL		
BENCH SEATING CAPACITY	2016		
CHAIR SEATING CAPACITY	0		
WHEELCHAIR SEATING CAPACITY	28		
COMPANION SEATING CAPACITY	4		
TOTAL SEATING CAPACITY	2048		

(+8) W/O PBOX OPTION

PROJECT NAME: JAB

DANT CLAYTON CORPORATION
1500 Bernheim Lane
Louisville, KY 40210
WWW.DANTCLAYTON.COM

DATE	DESCRIPTION	BY	CHECKED	DATE
A				
D				
O				
O				
LJ				

REVISIONS


DATE: 2016-05-15
BY: JAB
CHECKED: JAB

PROJECT: JAB NOTED

SHEET NUMBER: 4-0

PART NUMBER: 0272497

Game Ready Grandstand Options (15 Row)

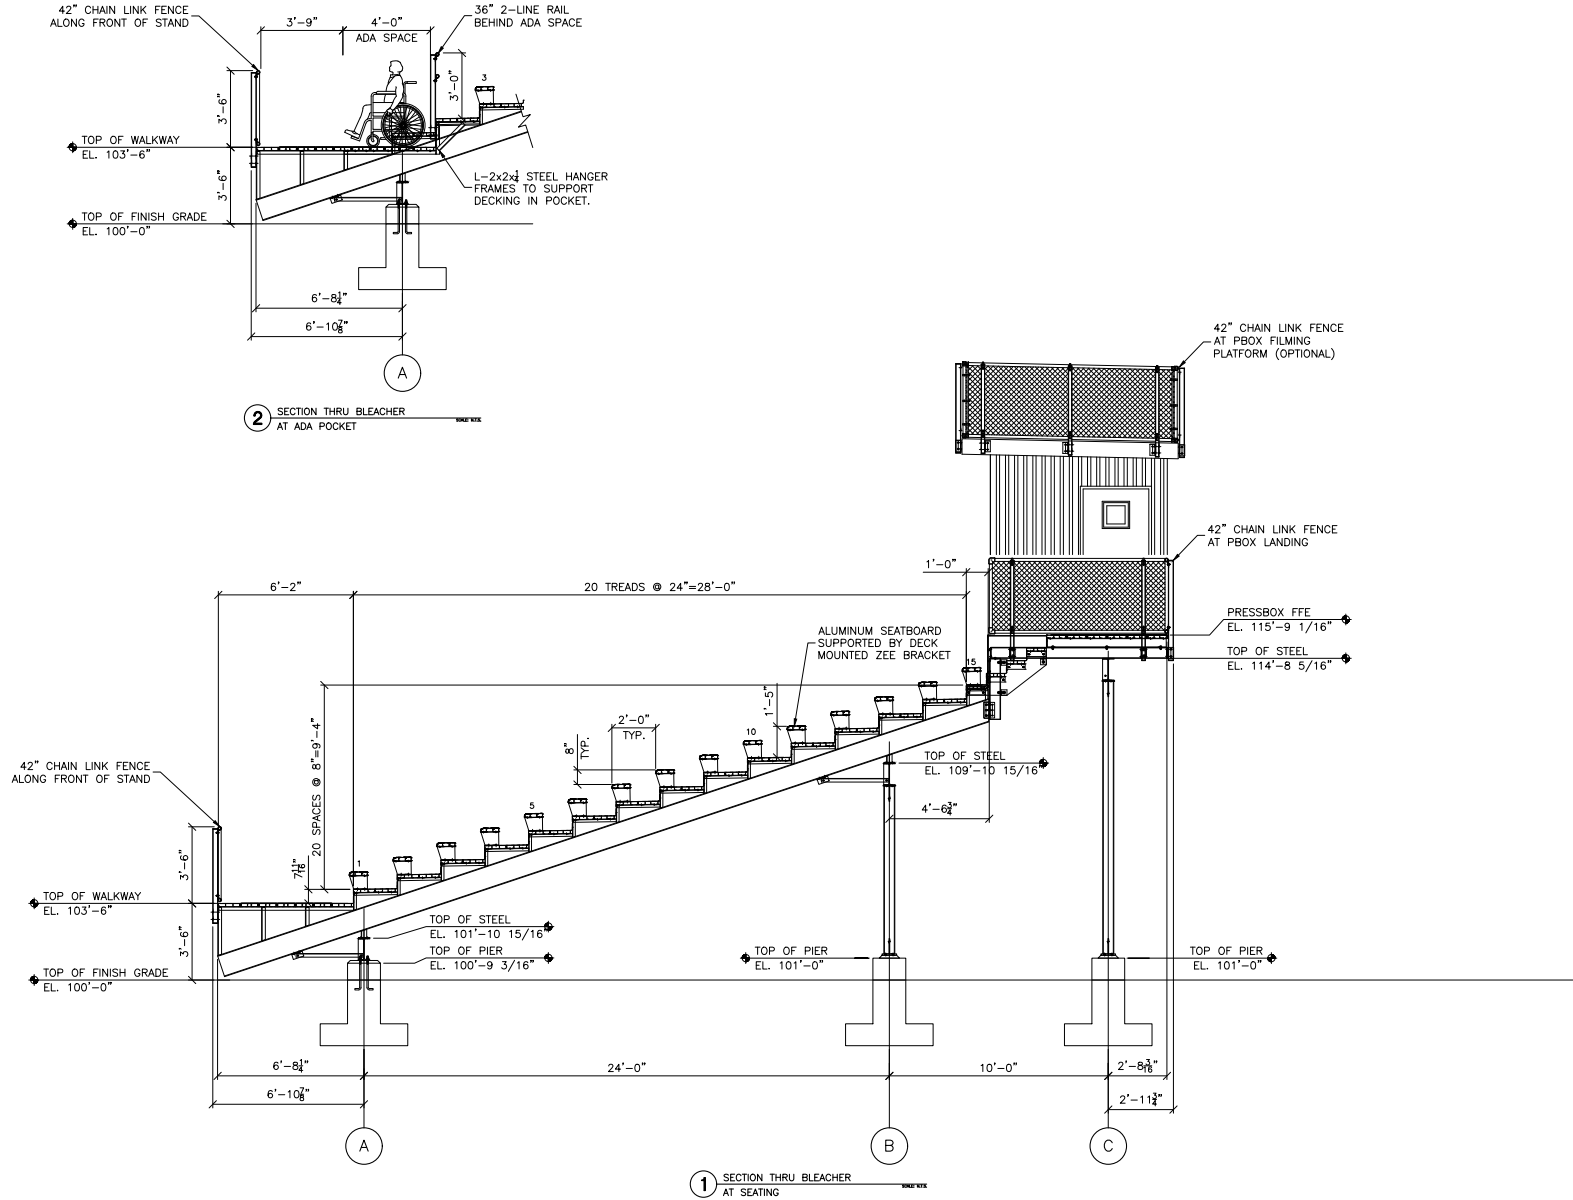

PROJECT NAME: JAB

DANT CLAYTON CORPORATION
1500 Bernheim Lane
Louisville, KY 40210
WWW.DANTCLAYTON.COM

REV	DATE	DESCRIPTION	ISSUED FOR	BY	DATE
A					
B					
C					
D					
E					
F					
G					
H					
I					
J					
K					
L					

REVISIONS

DATE: 11/15/2024

SCALE: AS NOTED


INTERLOCKED

SHEET NUMBER: 5-1

PART NUMBER: 0272520

0272520

Game Ready Grandstand Options (21 Row)

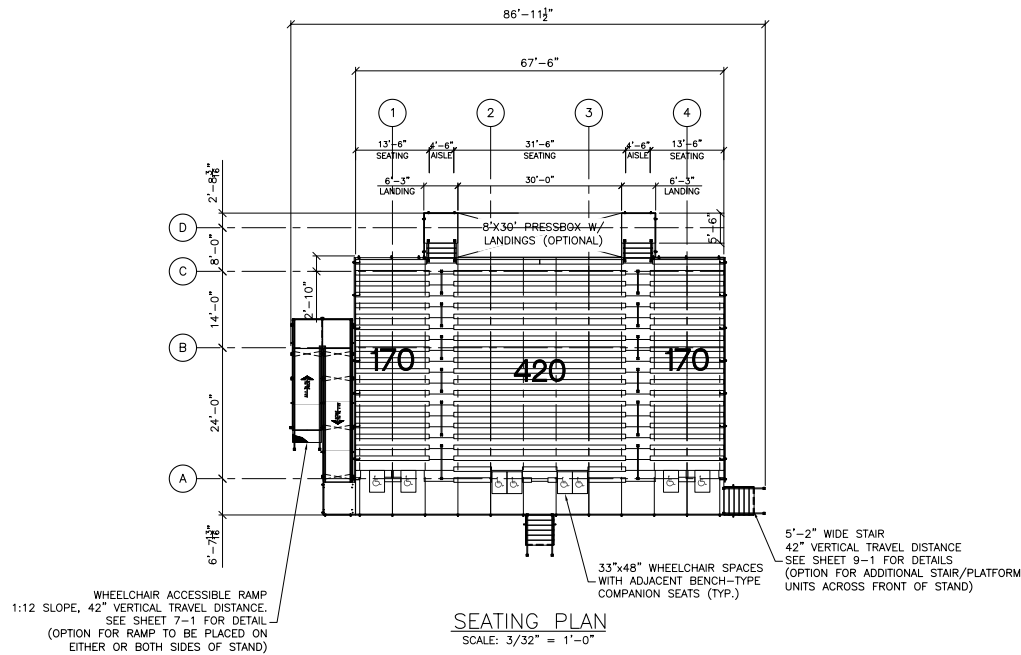

PROJECT NAME: JAB


DANT CLAYTON CORPORATION
1500 Bernheim Lane, Louisville, KY 40210
Telephone (502) 634-3026
WWW.DANTCLAYTON.COM

REV	DATE	DESCRIPTION	INITIALS	ECO NUMBER
A				
B				
C				
D				
E				

REVISIONS	DATE	DESCRIPTION	BY	CHKD	DATE	DESCRIPTION	BY	CHKD

DATE: 07-20-21
DRAWN: JAB
CHECKED: JAB
SCALE: AS SHOWN
SHEET NUMBER: 4-0
PART NUMBER: 0272494

Game Ready Grandstand Options (21 Row)

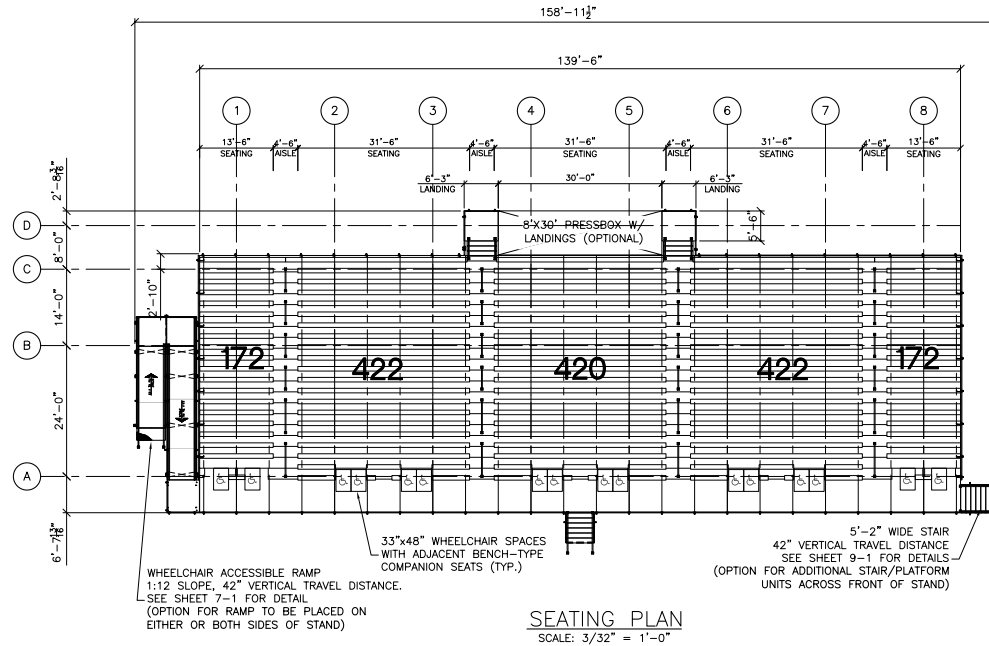

PROJECT NAME: JAB


DANT CLAYTON CORPORATION
1500 Bernheim Lane, Louisville, KY 40210
Telephone (502) 634-3626
WWW.DANTCLAYTON.COM

REV	DATE	DESCRIPTION	INITIALS	ECO NUMBER
A				
B				
C				
D				


REVISIONS

DATE: 11/17/17
DRAWN: [Signature]
CHECKED: [Signature]
SCALE: AS NOTED

SHEET NUMBER: 4-0
PART NUMBER: 0272482



Game Ready Grandstand Options (21 Row)

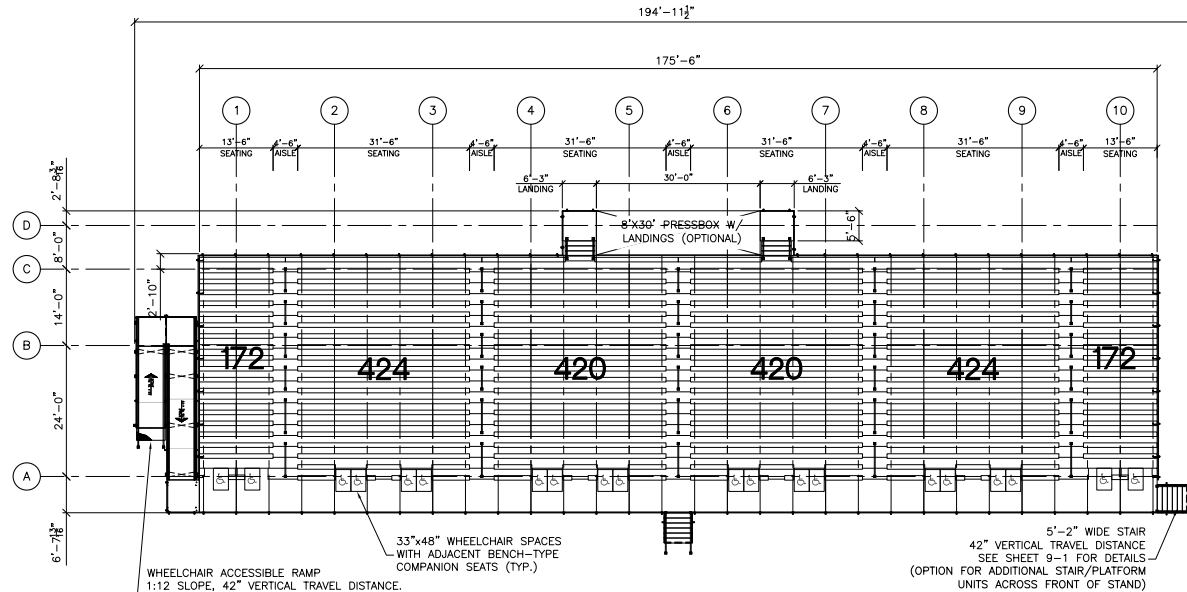

WHEELCHAIR ACCESSIBLE RAMP
1:12 SLOPE, 42" VERTICAL TRAVEL DISTANCE.
SEE SHEET 7-1 FOR DETAIL
(OPTION FOR RAMP TO BE PLACED ON
EITHER OR BOTH SIDES OF STAND)

33"x48" WHEELCHAIR SPACES
WITH ADJACENT BENCH-TYPE
COMPANION SEATS (TYP.)

5'-2" WIDE STAIR
42" VERTICAL TRAVEL DISTANCE
SEE SHEET 9-1 FOR DETAILS
(OPTION FOR ADDITIONAL STAIR/PLATFORM
UNITS ACROSS FRONT OF STAND)

SEATING PLAN
SCALE: 3/32" = 1'-0"

ROWS 21	ELEVATION 42"	
RISE 8"	RUN 24"	
DECK SYSTEM - INTERLOCKING		
DECK FINISH - MILL		
BENCH SEATING CAPACITY	2032	(+8) W/O PBOX OPTION
CHAIR SEATING CAPACITY	0	
WHEELCHAIR SEATING CAPACITY	20	
COMPANION SEATING CAPACITY	4	
TOTAL SEATING CAPACITY	2056	

PROJECT NAME: JAB

DANT CLAYTON CORPORATION
1500 Bernheim Lane, Louisville, KY 40210
Telephone (502) 694-9026
WWW.DANTCLAYTON.COM

REV	DATE	DESCRIPTION	INITIALS	ECO NUMBER
A				
B				
C				
D				
L				


REVISIONS

DATE: 01/20/2020
DRAWN BY: JAB
CHECKED BY: JAB
SCALE: AS SHOWN
SHEET: 4-0 OF 42

SHEET NUMBER: **4-0**

PART NUMBER: 0272483

Game Ready Grandstand Options (21 Row)

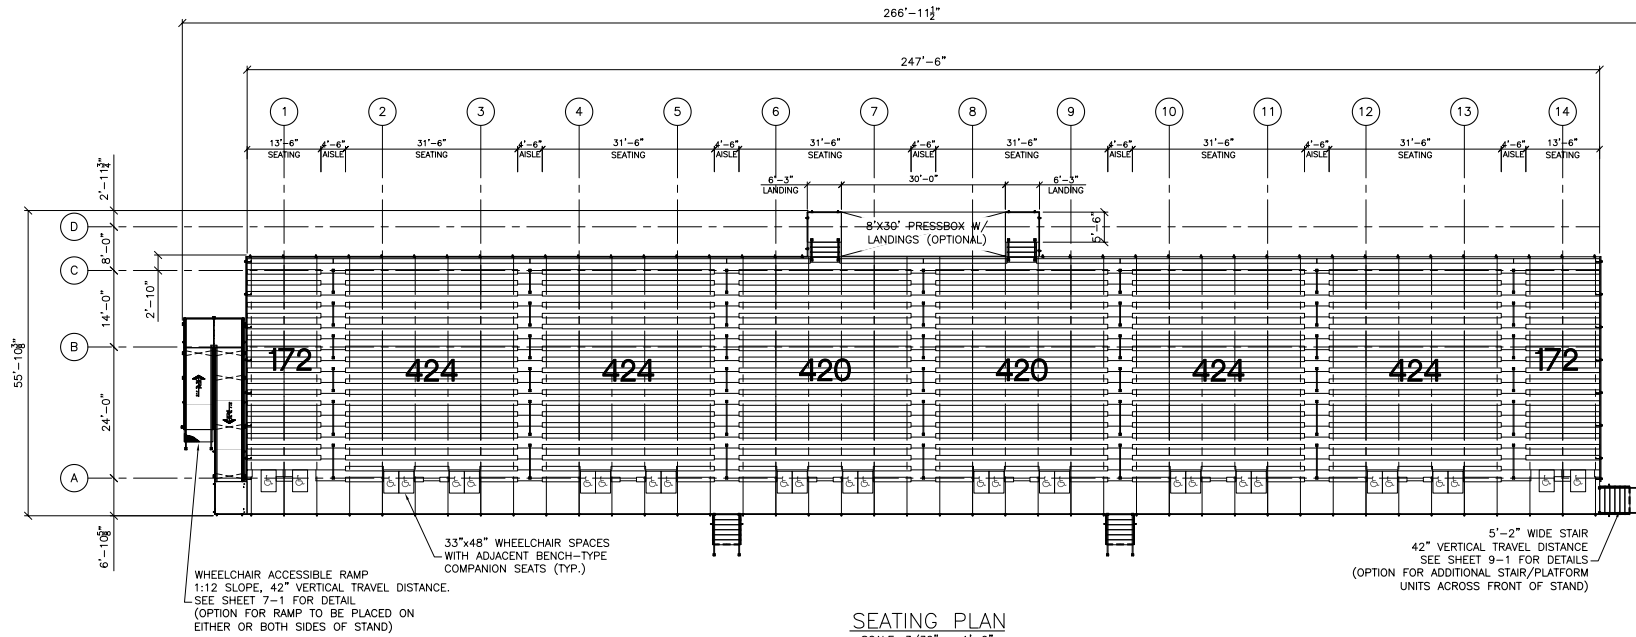

SEATING PLAN
SCALE: 3/32" = 1'-0"

ROWS 21	ELEVATION 42"	
RISE 8	RUN 24	
DECK SYSTEM - INTERLOCKING		
DECK FINISH - MILL		
BENCH SEATING CAPACITY	2880	(+8) W/O PBOX OPTION
CHAIR SEATING CAPACITY	0	
WHEELCHAIR SEATING CAPACITY	28	
COMPANION SEATING CAPACITY	4	
TOTAL SEATING CAPACITY	2912	

PROJECT NAME: JAB

DANT CLAYTON CORPORATION
1500 Bernheim Lane, Louisville, KY 40210
Telephone: (502) 634-9626
WWW.DANTCLAYTON.COM

NO.	DATE	DESCRIPTION	INITIALS	ECO. NUMBER
A				
B				
C				
D				
E				

REVISIONS


DATE: 10/20/2010
DRAWN BY: JAB
CHECKED BY: JAB
SCALE: AS NOTED

PLAN: 267'-0"
SECTION: 42'
TOTAL: 267'-0"

SHEET NUMBER: **4-0**

PART NUMBER: 0272489

Game Ready Grandstand Options (21 Row)

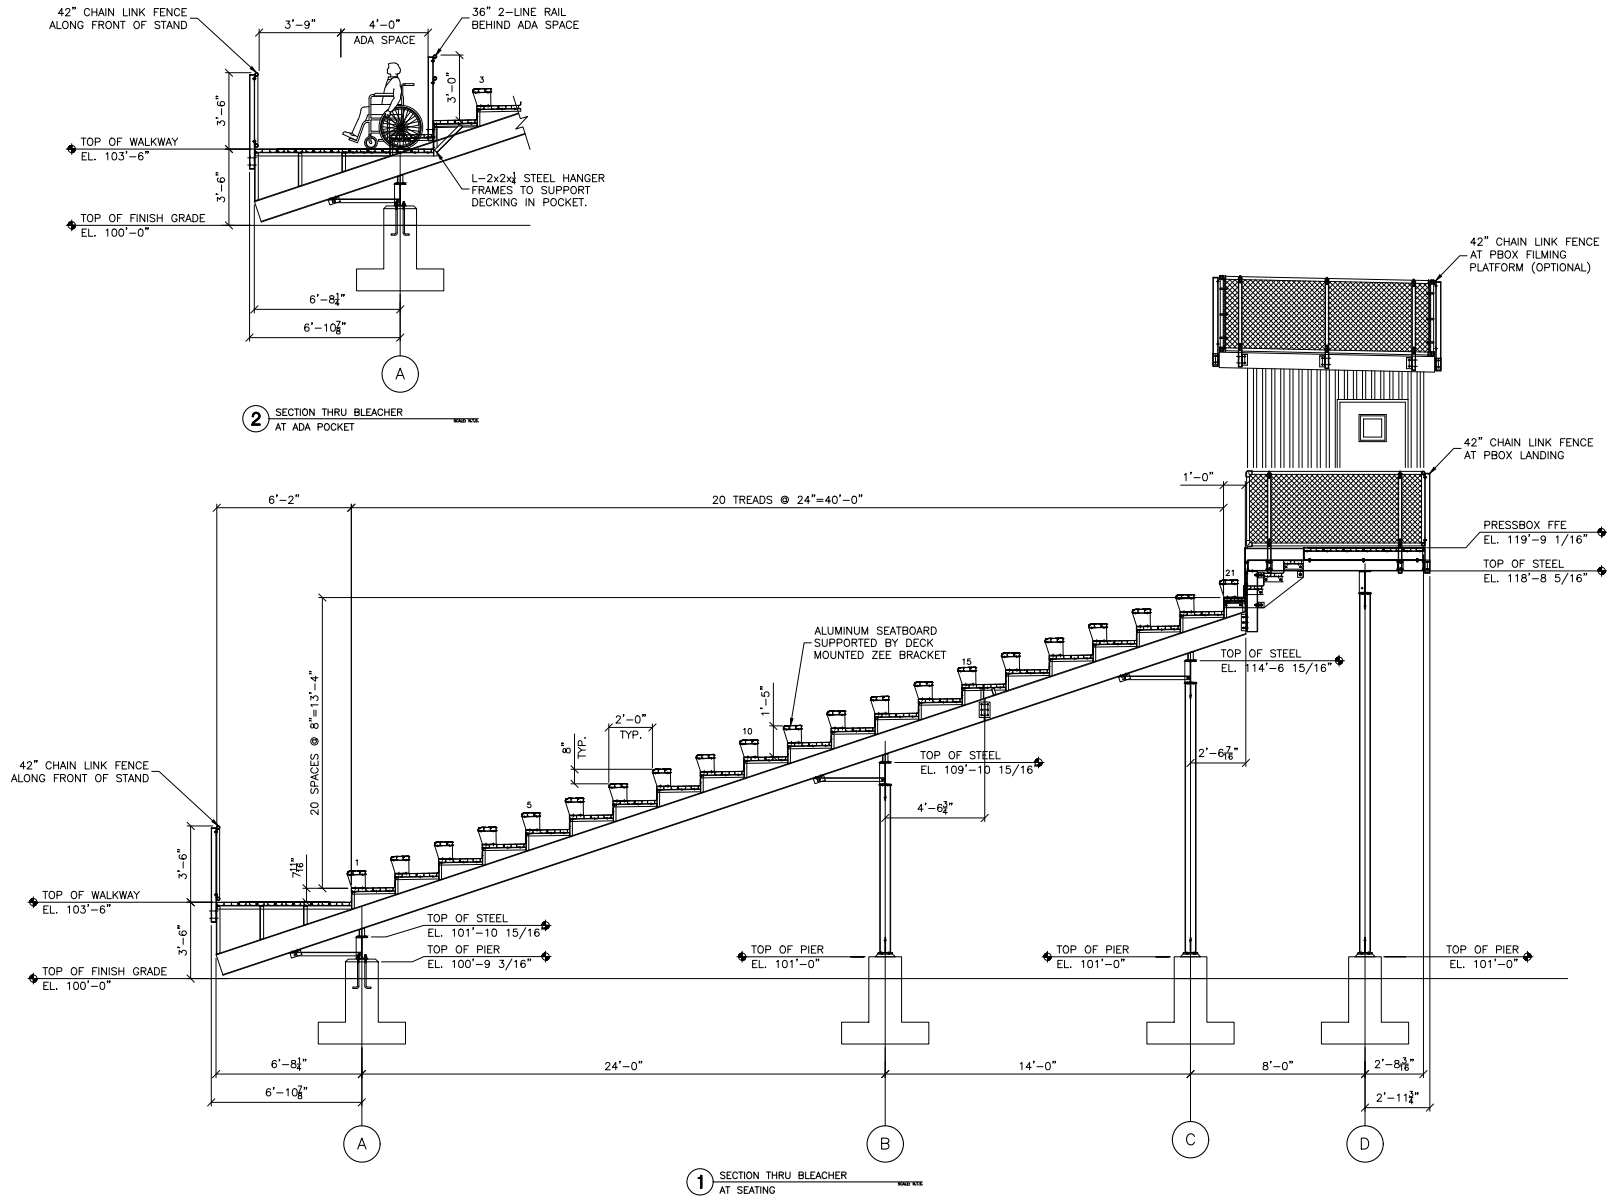

PROJECT NAME: JAB


DANT CLAYTON CORPORATION
1500 Bernheim Lane
Louisville, KY 40210
Telephone: (502) 692-1999
WWW.DANTCLAYTON.COM

REV	DATE	DESCRIPTION	BY	CHKD

SHEET NUMBER: **5-1**

PART NUMBER: 0272507

Game Ready Grandstand Champion Options (14 Row)

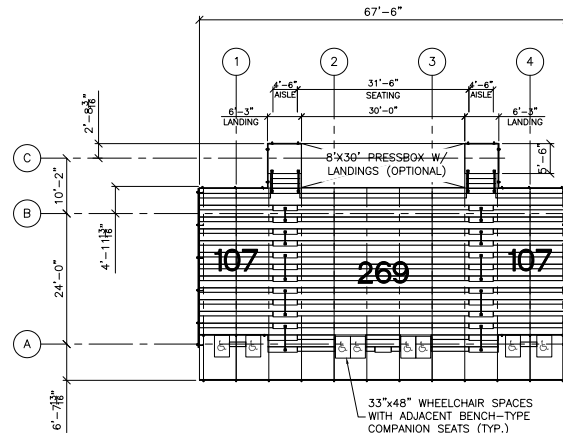

SEATING PLAN
SCALE: 3/32" = 1'-0"

ROWS 14	ELEVATION 42"	
RISE 13	RUN 26	
DECK SYSTEM - INTERLOCKING		
DECK FINISH - MILL		
BENCH SEATING CAPACITY	483	(-8) W/O PBOX OPTION
CHAIR SEATING CAPACITY	0	
WHEELCHAIR SEATING CAPACITY	8	
COMPANION SEATING CAPACITY	8	
TOTAL SEATING CAPACITY	499	

PROJECT NAME:

GRG2


DANT CLAYTON CORPORATION
1500 Bernheim Lane
Louisville, KY 40210
Tel: 502-261-8000
WWW.DANTCLAYTON.COM

REV	DATE	DESCRIPTION	BY	CHKD	DATE
A					
B					
C					
D					
E					
F					
G					
H					
I					
J					
K					
L					

PROJECT	GRG2
DATE	08/20/2024
SCALE	3/32" = 1'-0"
SHEET NUMBER	4-0
PART NUMBER	0274046



Game Ready Grandstand Champion Options (14 Row)

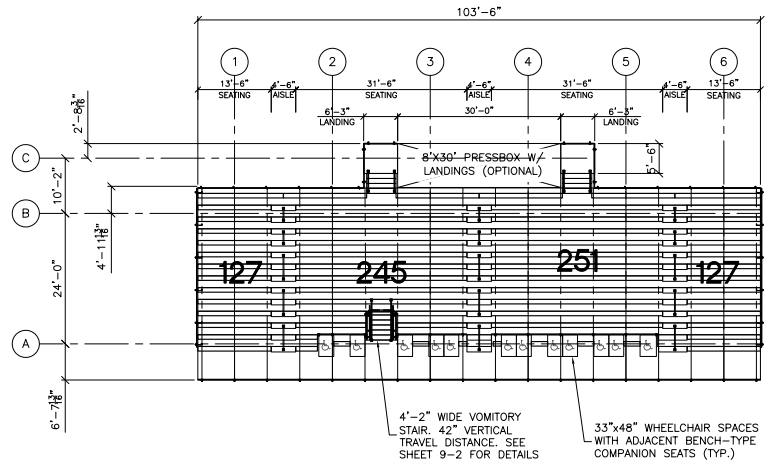

SEATING PLAN
SCALE: 3/32" = 1'-0"

ROWS 14	ELEVATION 42"	
RISE 13	RUN 26	
DECK SYSTEM - INTERLOCKING		
DECK FINISH - MILL		
BENCH SEATING CAPACITY	750	(+B) W/O PBOX OPTION
CHAIR SEATING CAPACITY	0	
WHEELCHAIR SEATING CAPACITY	12	
COMPANION SEATING CAPACITY	12	
TOTAL SEATING CAPACITY	774	

PROJECT NAME:

GRC2

DANT CLAYTON CORPORATION
1500 Bernheim Lane
Louisville, KY 40210
WWW.DANTCLAYTON.COM


REV.	DATE	DESCRIPTION	BY	CHECKED	DATE
A					
B					
C					
D					
E					
F					
G					
H					
I					
J					
K					
L					

SHEET NUMBER
4-0

PART NUMBER
0274045



Game Ready Grandstand Champion Options (14 Row)

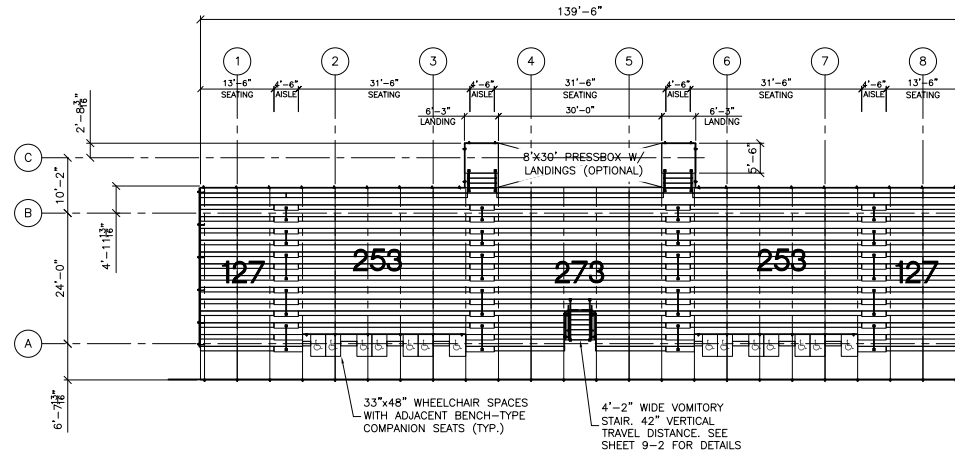

SEATING PLAN
SCALE: 3/32" = 1'-0"

ROWS 14	ELEVATION 42"	
RISE 13	RUN 26	
DECK SYSTEM - INTERLOCKING		
DECK FINISH - MILL		
BENCH SEATING CAPACITY	1033	(-8) W/O PBOX OPTION
CHAIR SEATING CAPACITY	0	
WHEELCHAIR SEATING CAPACITY	14	
COMPANION SEATING CAPACITY	14	
TOTAL SEATING CAPACITY	1061	

PROJECT NAME:

GRG2


DANT CLAYTON CORPORATION
1500 Bernheim Lane, Louisville, KY 40210
Tel: (502) 684-8888
WWW.DANTCLAYTON.COM

REV.	DATE	DESCRIPTION	BY	CHECKED	DATE	DESCRIPTION
A						
B						
C						
D						
E						

SHEET NUMBER	
4-0	
PART NUMBER	
0274047	



Game Ready Grandstand Champion Options (14 Row)

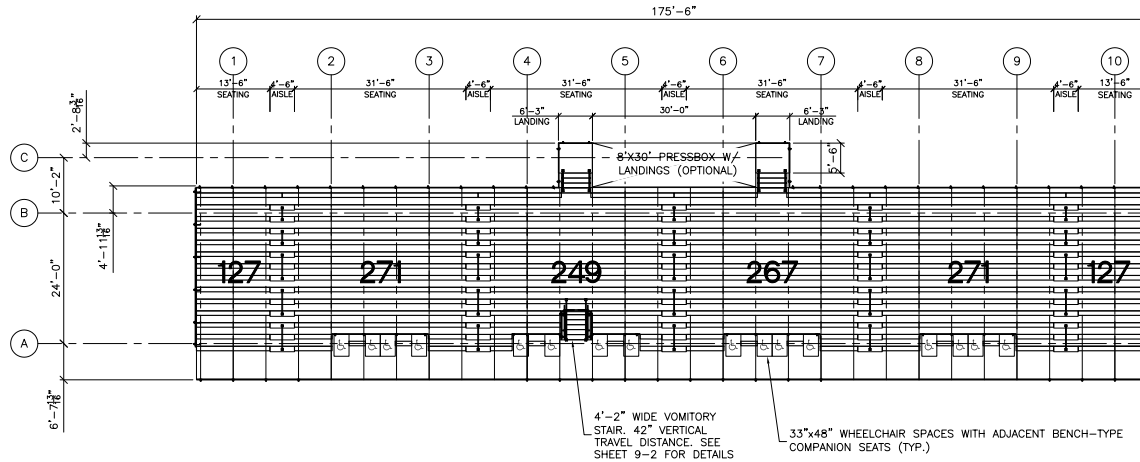

SEATING PLAN
SCALE: 3/32" = 1'-0"

ROWS 14	ELEVATION 42"	
RISE 13	RUN 26	
DECK SYSTEM - INTERLOCKING		
DECK FINISH - MILL		
BENCH SEATING CAPACITY	1312	(+8) W/O PBOX OPTION
CHAIR SEATING CAPACITY	0	
WHEELCHAIR SEATING CAPACITY	16	
COMPANION SEATING CAPACITY	16	
TOTAL SEATING CAPACITY	1344	

PROJECT NAME:

GRG2

DANT CLAYTON CORPORATION
1500 Bernheim Lane, Louisville, KY 40210
Tel: (502) 624-6666
WWW.DANTCLAYTON.COM

REV.	DATE	DESCRIPTION	BY	CHKD.	DATE
A					
B					
C					
D					
E					

REVISIONS	INFILE ECD NUMBER	DATE	BY	CHKD.
PLAN	0274043			
DATE	09-16-20			
BY	ALB			
CHKD.	AS NOTED			

SHEET NUMBER


4-0

PART NUMBER

0274043



Game Ready Grandstand Champion Options (14 Row)

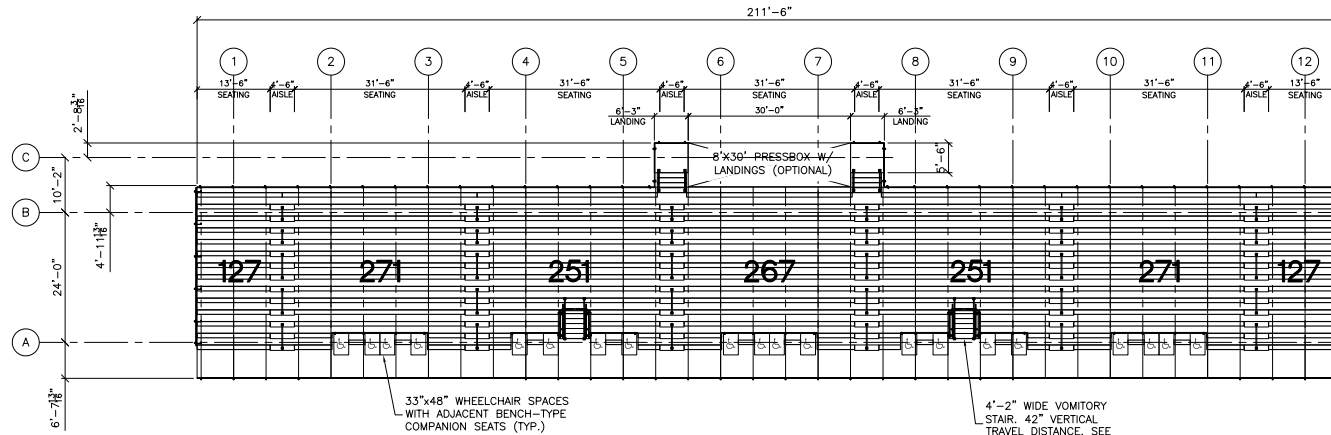

SEATING PLAN
SCALE: 3/32" = 1'-0"

ROWS 14	ELEVATION 42"	
RISE 13	RUN 26	
DECK SYSTEM - INTERLOCKING		
DECK FINISH - MILL		
BENCH SEATING CAPACITY	1565	(+8) W/O PBOX OPTION
CHAIR SEATING CAPACITY	0	
WHEELCHAIR SEATING CAPACITY	20	
COMPANION SEATING CAPACITY	20	
TOTAL SEATING CAPACITY	1605	

PROJECT NAME
GRG2

DANT CLAYTON CORPORATION
1500 Bernheim Lane
Louisville, KY 40210
Tel: (502) 450-8000
WWW.DANTCLAYTON.COM


REV	DATE	DESCRIPTION	BY	CHK	APP

SHEET NUMBER
4-0

PART NUMBER
0274042



Game Ready Grandstand Champion Options (14 Row)

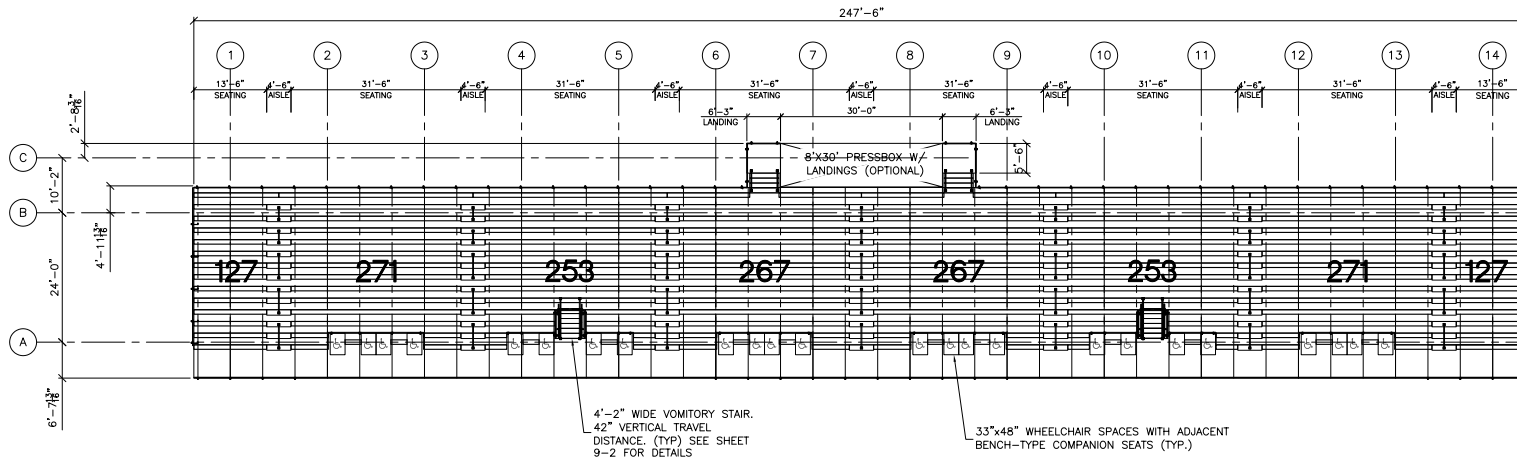

4'-2" WIDE VOMITORY STAIR.
42" VERTICAL TRAVEL
DISTANCE. (TYP) SEE SHEET
9-2 FOR DETAILS

33"x48" WHEELCHAIR SPACES WITH ADJACENT
BENCH-TYPE COMPANION SEATS (TYP.)

SEATING PLAN
SCALE: 3/32" = 1'-0"

ROWS 14	ELEVATION 42"	
RISE 13	RUN 26	
DECK SYSTEM - INTERLOCKING		
DECK FINISH - MILL		
BENCH SEATING CAPACITY	1836	(+8) W/O PBOX OPTION
CHAIR SEATING CAPACITY	0	
WHEELCHAIR SEATING CAPACITY	24	
COMPANION SEATING CAPACITY	24	
TOTAL SEATING CAPACITY	1884	

PROJECT NAME
GRG2

DANT CLAYTON CORPORATION
1500 Bernheim Lane
Louisville, KY 40220
Telephone: (502) 694-9926
WWW.DANTCLAYTON.COM

REV	DATE	DESCRIPTION	INITIALS	ISSUE NUMBER
A				
B				
C				
D				
E				

SHEET NUMBER
4-0

PART NUMBER
0274037

Game Ready Grandstand Champion Options (14 Row)

U-Ramp Options

Option AA - Left, Option AB - Right, Option AC - Left, Option AD - Right

L-Ramp Options

Option AE - Left, Option AF - Right, Option AG - Left, Option AH - Right

Straight Ramp Options

Option AI - Left, Option AJ - Right, Option AK - Left, Option AL - Right

Stair Options

Option AM - Left, Option AN - Right, Option AO - Left, Option AP - Right

56" ELEVATIONS

PROJECT NAME
56" Elev. Ramp/Stair Options
DRG2

DANT CLAYTON CORPORATION
1500 Bernheim Lane, Louisville, KY 40210
Telephone: (502) 634-9526
WWW.DANTCLAYTON.COM


DATE	DESCRIPTION	BY	CHECKED	DATE	DESCRIPTION	BY	CHECKED

SHEET NUMBER
4-0


PART NUMBER
0273726

Game Ready Grandstand Champion Options (14 Row)


U-Ramp Options

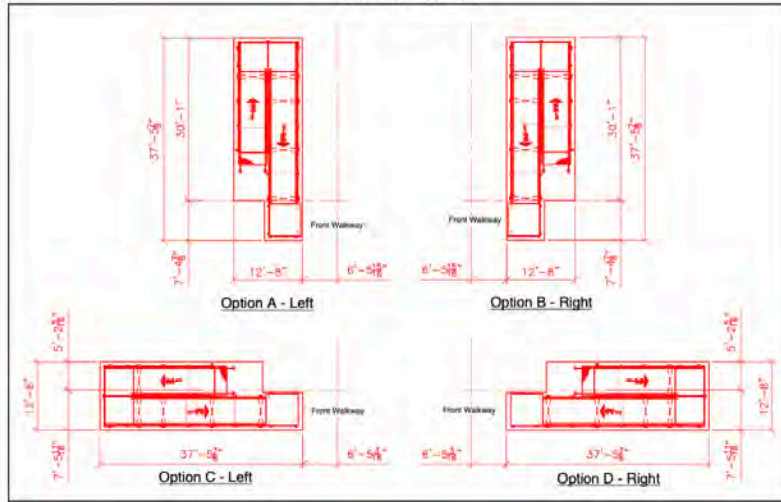


L-Ramp Options

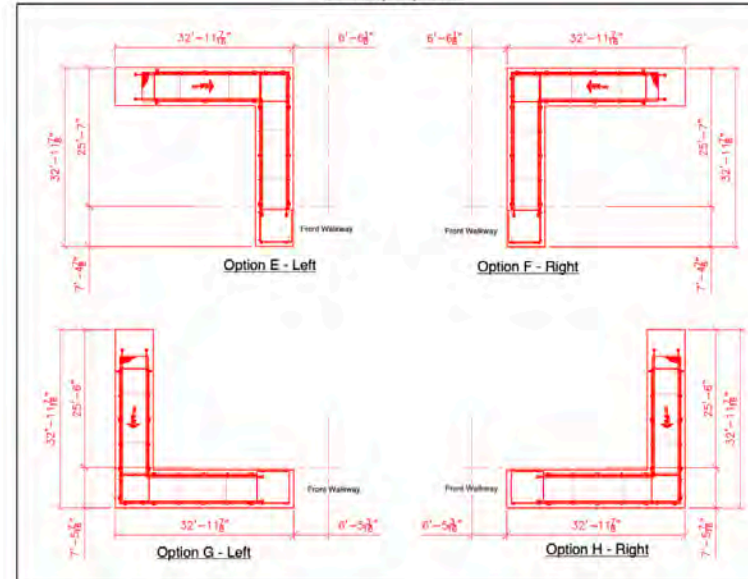

Straight Ramp Options

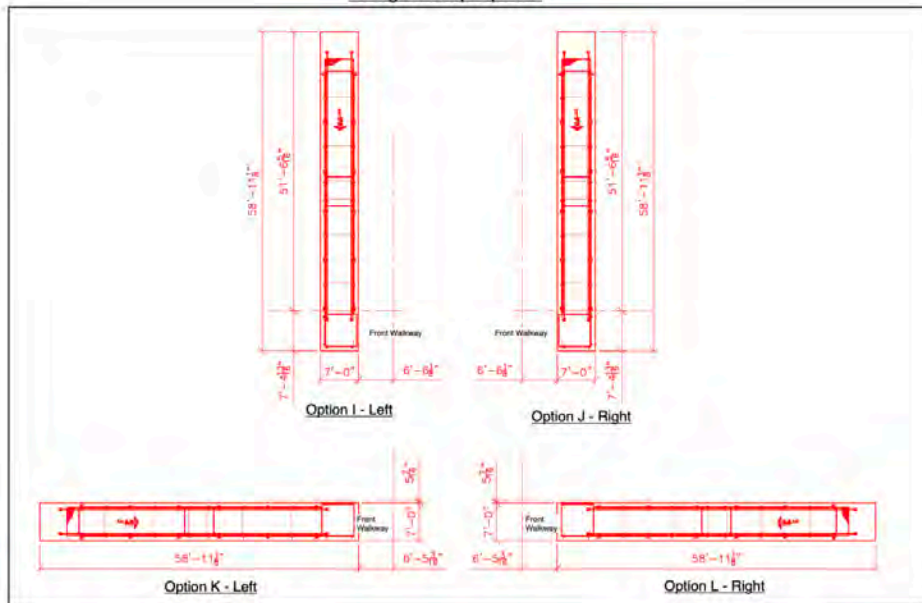

Stair Options

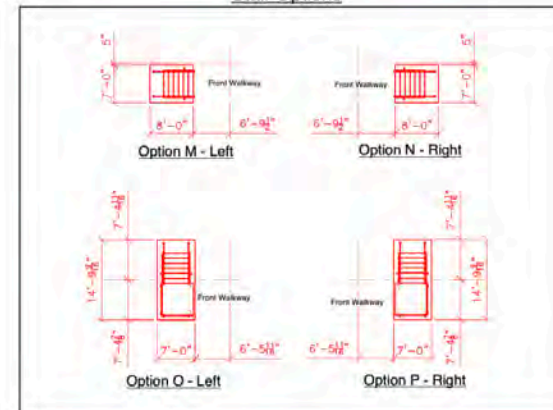

PROJECT NAME
42" Elev. Ramp/Stair Options
GRGZ


DANT CLAYTON CORPORATION
1500 Bernheim Lane
Louisville, KY 40216
Tel: 800-626-2177
WWW.DANTCLAYTON.COM

REV	DATE	DESCRIPTION	BY	CHKD

SHEET NUMBER
4-0
PART NUMBER
0273726

42" ELEVATIONS

Game Ready Grandstand Champion Options (21 Row)

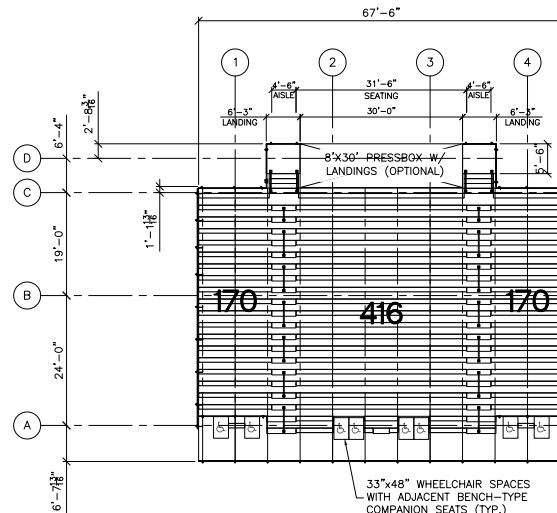

SEATING PLAN
SCALE: 3/32" = 1'-0"

ROWS 21	ELEVATION 42"	
RISE 13	RUN 26	
DECK SYSTEM - INTERLOCKING		
DECK FINISH - MILL		
BENCH SEATING CAPACITY	756	(+8) W/O PBOX OPTION
CHAIR SEATING CAPACITY	0	
WHEELCHAIR SEATING CAPACITY	8	
COMPANION SEATING CAPACITY	8	
TOTAL SEATING CAPACITY	772	

PROJECT NAME:
GRG2


DANT CLAYTON CORPORATION
1500 Bernheim Lane
Louisville, KY 40226
Tel: 502.253.6888
WWW.DANTCLAYTON.COM

REV	DATE	DESCRIPTION	BY	CHKD	APP'D

SHEET NUMBER
4-0
PART NUMBER
0273722



Game Ready Grandstand Champion Options (21 Row)

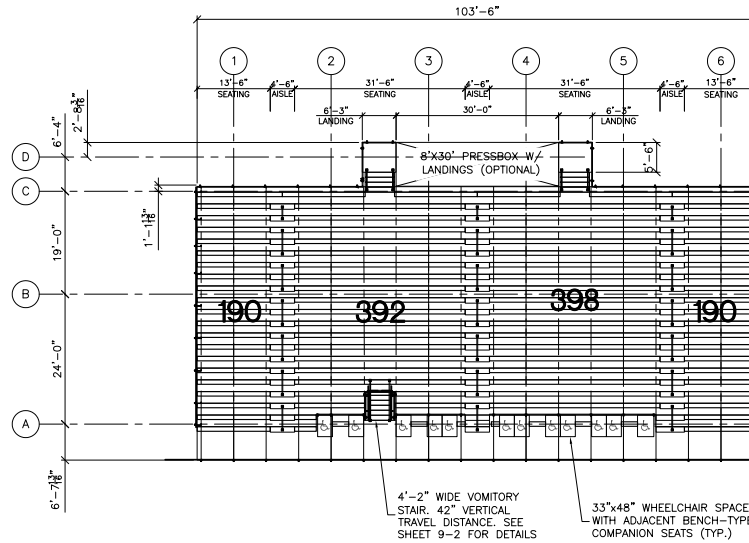

SEATING PLAN
SCALE: 3/32" = 1'-0"

ROWS 21	ELEVATION 42"	
RISE 1.3	RUN 26	
DECK SYSTEM - INTERLOCKING		
DECK FINISH - MILL		
BENCH SEATING CAPACITY	1170	(+8) W/O PBOX OPTION
CHAIR SEATING CAPACITY	0	
WHEELCHAIR SEATING CAPACITY	12	
COMPANION SEATING CAPACITY	12	
TOTAL SEATING CAPACITY	1194	

PROJECT NAME


GRG2

DANT CLAYTON CORPORATION
1500 Bernheim Lane
Louisville, KY 40210
WWW.DANTCLAYTON.COM

REV	DATE	DESCRIPTION	BY	CHKD	APP'D

SHEET NUMBER	
4-0	
PART NUMBER	
0273723	

Game Ready Grandstand Champion Options (21 Row)

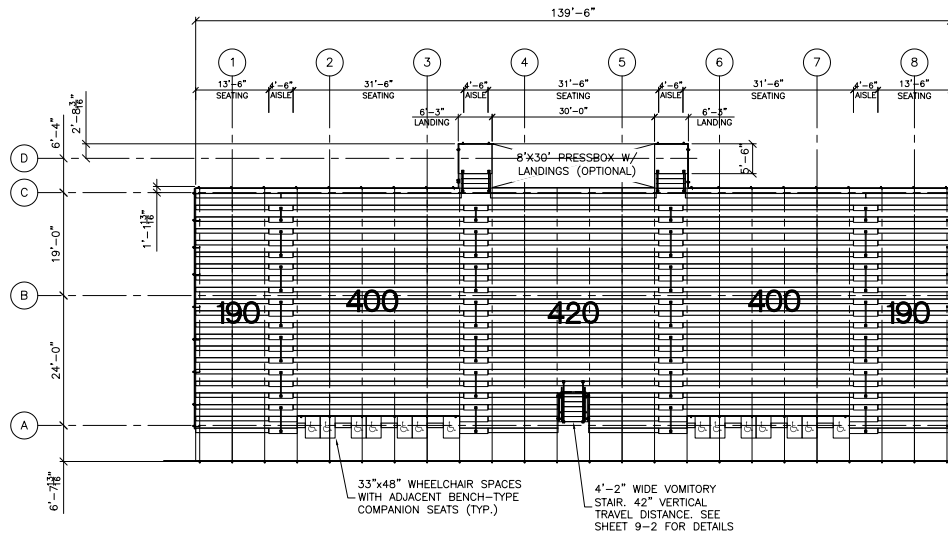

SEATING PLAN
SCALE: 3/32" = 1'-0"

ROWS 21	ELEVATION 42"	
RISE 13	RUN 26	
DECK SYSTEM - INTERLOCKING		
DECK FINISH - MILL		
BENCH SEATING CAPACITY	1600	(+8) W/O PBOX OPTION
CHAIR SEATING CAPACITY	0	
WHEELCHAIR SEATING CAPACITY	14	
COMPANION SEATING CAPACITY	14	
TOTAL SEATING CAPACITY	1628	

PROJECT NAME:
GRG2


DANT CLAYTON CORPORATION
1500 Bernheim Lane
Louisville, KY 40215
Tel: 502.252.6000
WWW.DANTCLAYTON.COM

NO.	DATE	DESCRIPTION	BY	CHKD	APP'D

SHEET NUMBER
4-0

PART NUMBER
0273604

Game Ready Grandstand Champion Options (21 Row)

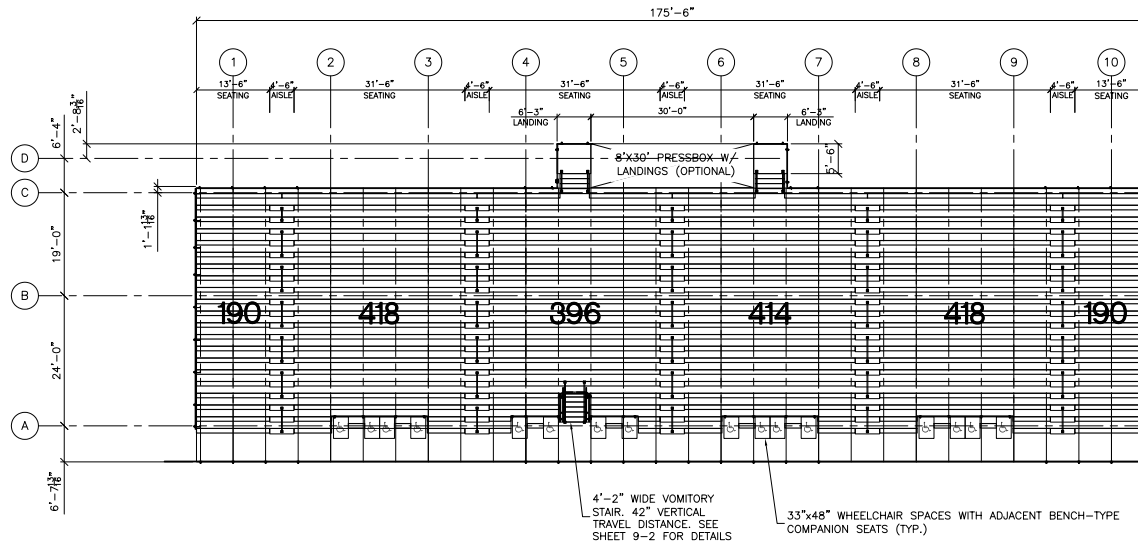

SEATING PLAN
SCALE: 3/32" = 1'-0"

ROWS 21 ELEVATION 42"
RISE 13 RUN 26
DECK SYSTEM - INTERLOCKING
DECK FINISH - MILL
BENCH SEATING CAPACITY 2026
CHAIR SEATING CAPACITY 0
WHEELCHAIR SEATING CAPACITY 16
COMPANION SEATING CAPACITY 16
TOTAL SEATING CAPACITY 2058

(+8) W/O PBOX OPTION

PROJECT NAME
GRG2


DANT CLAYTON CORPORATION
1500 Bernheim Lane
Louisville, KY 40216
WWW.DANTCLAYTON.COM

REV	DATE	DESCRIPTION	BY	CHK	APP'D	DATE

SHEET NUMBER
4-0

PART NUMBER
0273724

Game Ready Grandstand Champion Options (21 Row)

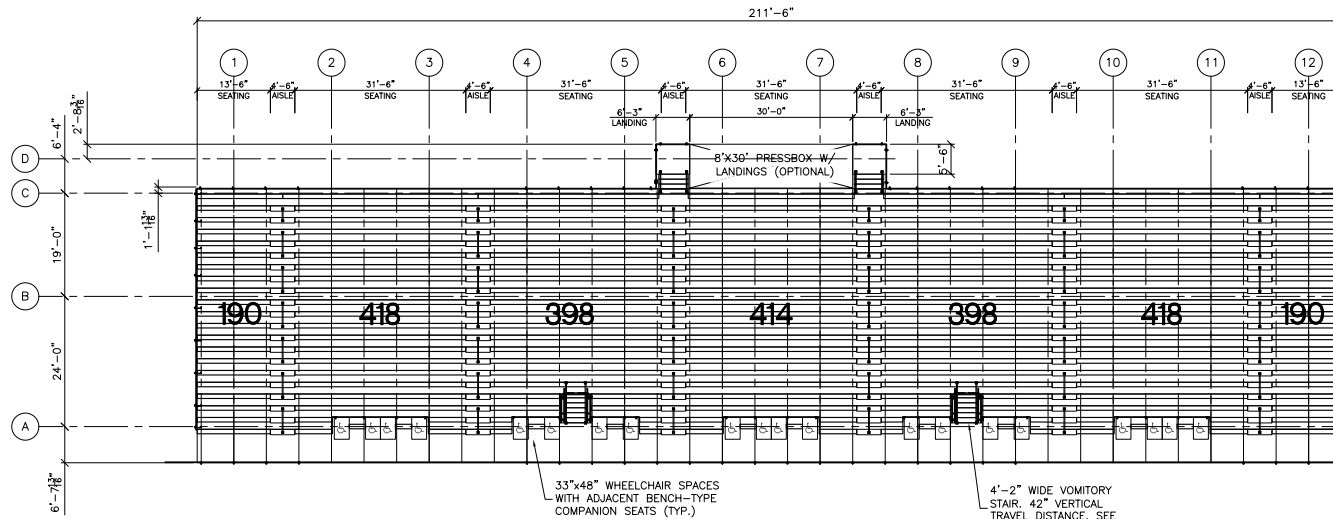

SEATING PLAN
SCALE: 3/32" = 1'-0"

ROWS 21	ELEVATION 42"	
RISE 13	RUN 26	
DECK SYSTEM - INTERLOCKING		
DECK FINISH - MILL		
BENCH SEATING CAPACITY	2426	(+8) W/O PBOX OPTION
CHAIR SEATING CAPACITY	0	
WHEELCHAIR SEATING CAPACITY	20	
COMPANION SEATING CAPACITY	20	
TOTAL SEATING CAPACITY	2466	

PROJECT NAME:

GRC2

DANT CLAYTON CORPORATION
1500 Bernheim Lane
Louisville, KY 40216
WWW.DANTCLAYTON.COM

REV	DATE	DESCRIPTION	BY	CHKD	DATE	REVISIONS
1						
2						
3						
4						
5						
6						
7						
8						
9						
10						
11						
12						

SHEET NUMBER	4-0
PART NUMBER	0273725



Game Ready Grandstand Champion Options (21 Row)

PROJECT NAME:
GRG2

DANT CLAYTON CORPORATION
1500 Bernheim Lane
Louisville, KY 40226
Tel: 800.626.2177
WWW.DANTCLAYTON.COM

NO.	DATE	DESCRIPTION	BY	CHKD	APP'D


SHEET NUMBER
4-0
PART NUMBER
0273726

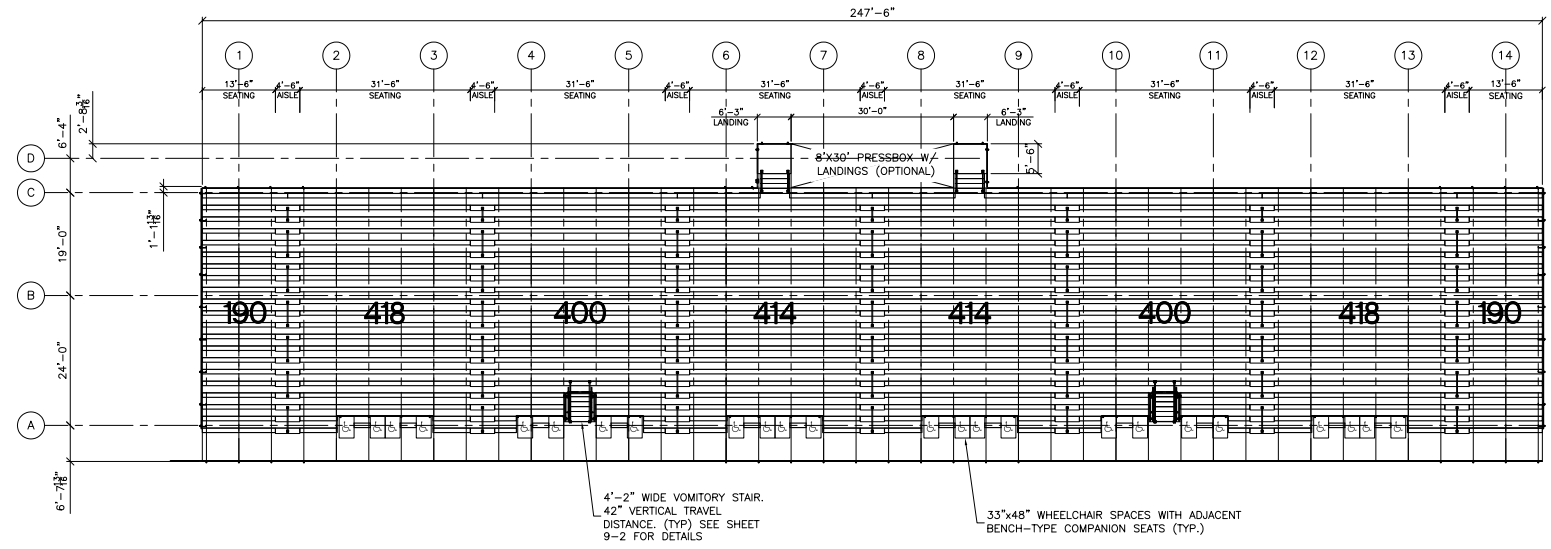 

SEATING PLAN
SCALE: 3/32" = 1'-0"

- ROWS 21 ELEVATION 42"
 - RISE 13 RUN 26
 - DECK SYSTEM - INTERLOCKING
 - DECK FINISH - MILL
 - BENCH SEATING CAPACITY 2844
 - CHAIR SEATING CAPACITY 0
 - WHEELCHAIR SEATING CAPACITY 24
 - COMPANION SEATING CAPACITY 24
 - TOTAL SEATING CAPACITY 2892
- (+8) W/O PBOX OPTION

Game Ready Grandstand Champion Options (21 Row)

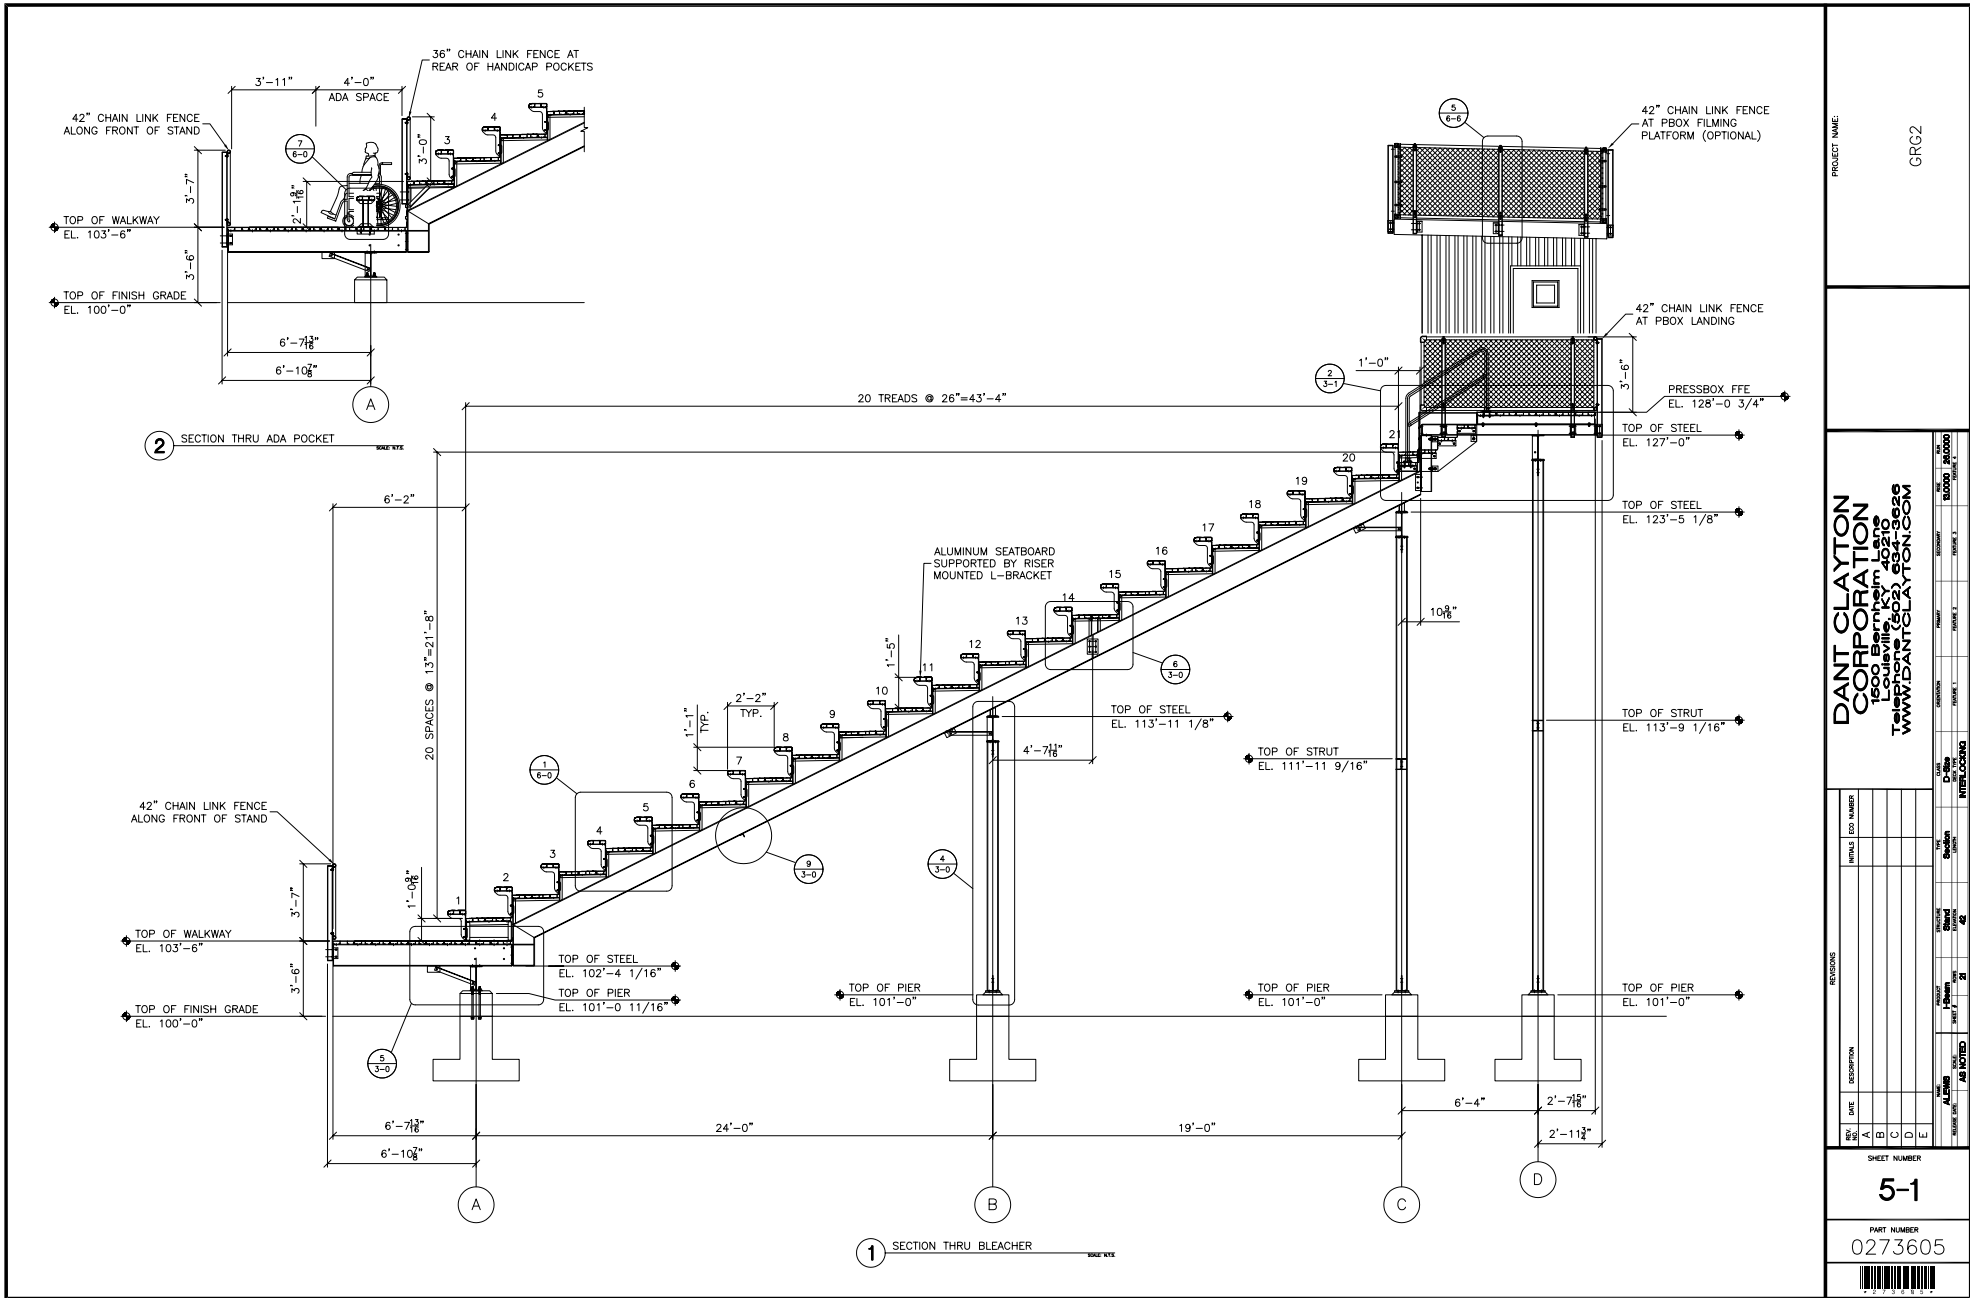

PROJECT NAME: GRG2

DANT CLAYTON CORPORATION
1500 Bernheim Lane
Louisville, KY 40210
Telephone: (502) 654-3626
WWW.DANTCLAYTON.COM

REV	DATE	DESCRIPTION
A		
B		
C		
D		
E		

REVISIONS

SHEET NUMBER: 5-1

PART NUMBER: 0273605

DATE: 10/20/2011

BY: [Signature]


CHECKED: [Signature]

APPROVED: [Signature]


SCALE: AS NOTED

Game Ready Grandstand Champion Options (21 Row)


U-Ramp Options

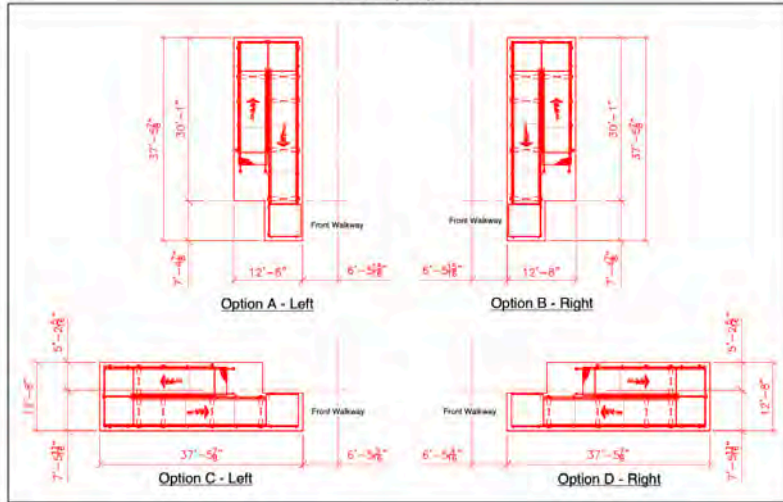


L-Ramp Options

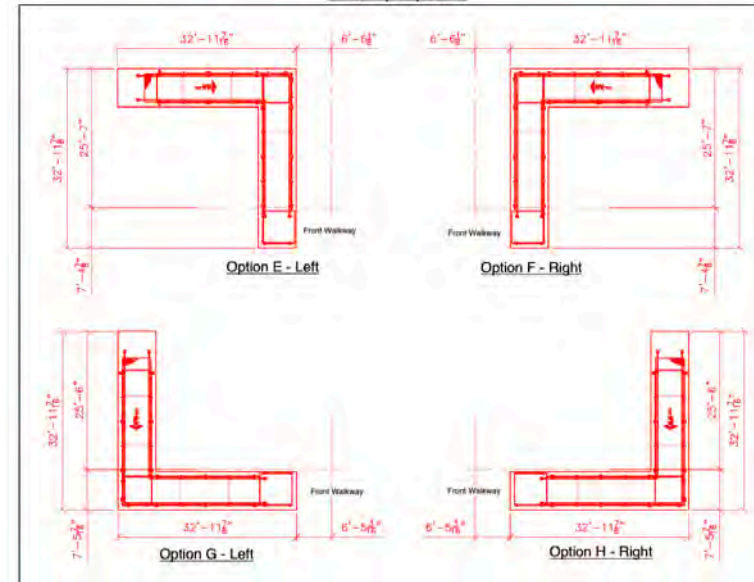

Straight Ramp Options

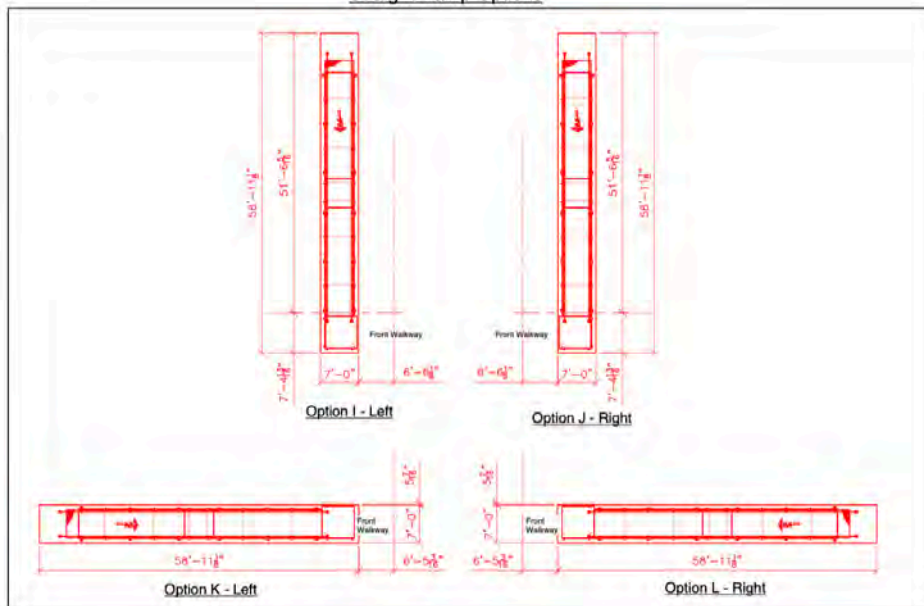

Stair Options

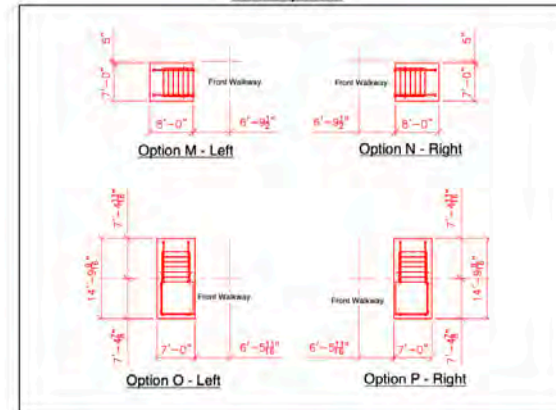

42" ELEVATIONS


PROJECT NAME
42" Elev. Ramp/Stair Options
GRC2

DANT CLAYTON CORPORATION
1500 Bernheim Lane
Louisville, KY 40216
WWW.DANTCLAYTON.COM


DATE: 2024-08-01
DRAWN BY: MBL/CS/MS
CHECKED BY: MBL/CS/MS
SCALE: AS SHOWN
SHEET NUMBER: 4-0
PART NUMBER: 0273726

Game Ready Grandstand Champion Options (21 Row)


U-Ramp Options

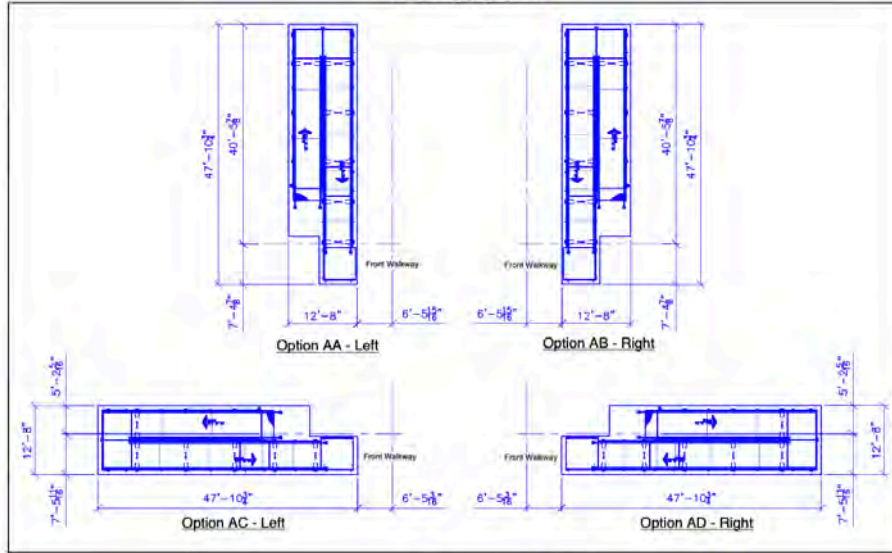


Straight Ramp Options

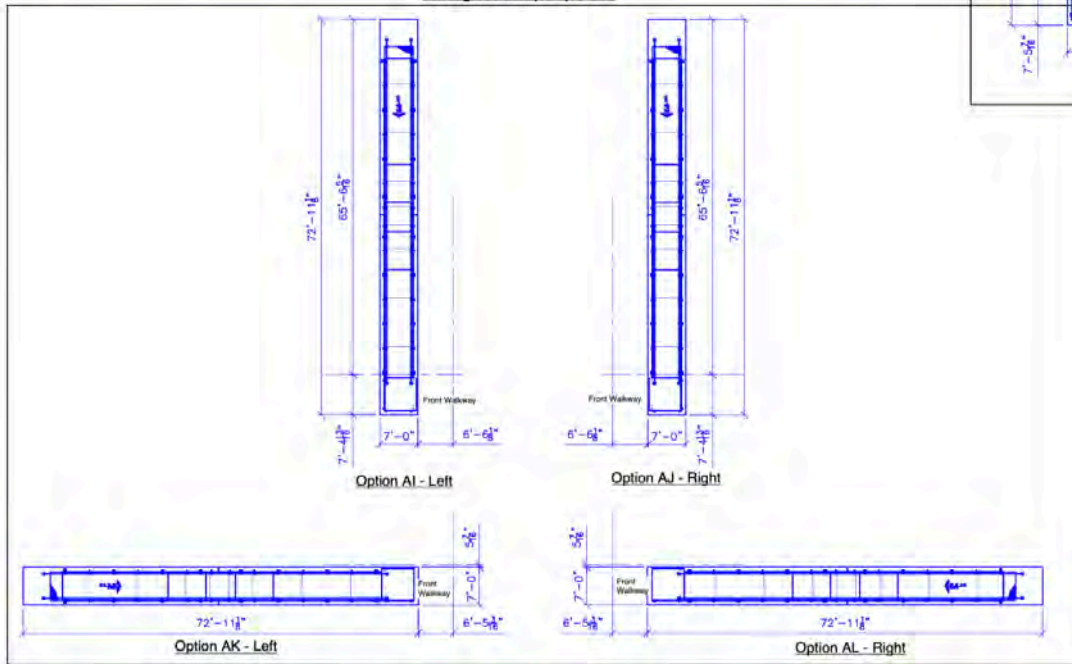

L-Ramp Options

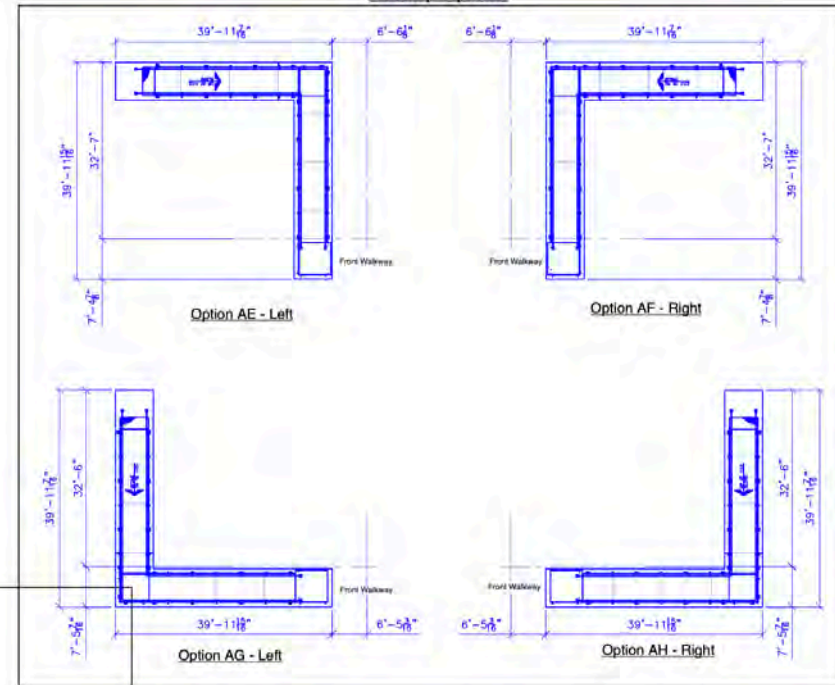

Stair Options

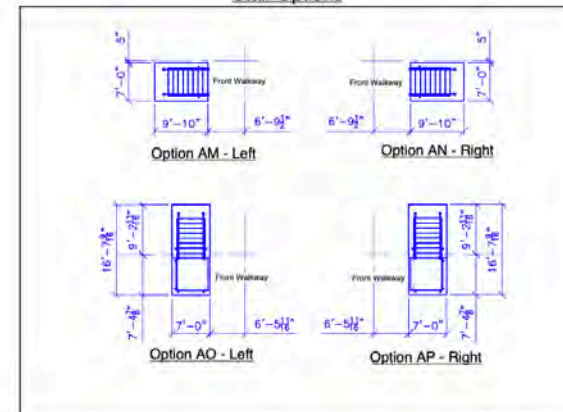

56" ELEVATIONS

PROJECT NAME: 56" Elev. Ramp/Stair Options
CRG2

DANT CLAYTON CORPORATION
1500 Bernheim Lane
Louisville, KY 40210
Tel: 800.626.2177
WWW.DANTCLAYTON.COM

REV	DATE	DESCRIPTION	BY	CHECKED	DATE	APPROVED

SCALE: 1/8" = 1'-0"

DATE: 10/20/2023

PROJECT: 2023-001

SHEET: 4-0

SHEET NUMBER: 4-0

PART NUMBER: 0273726