


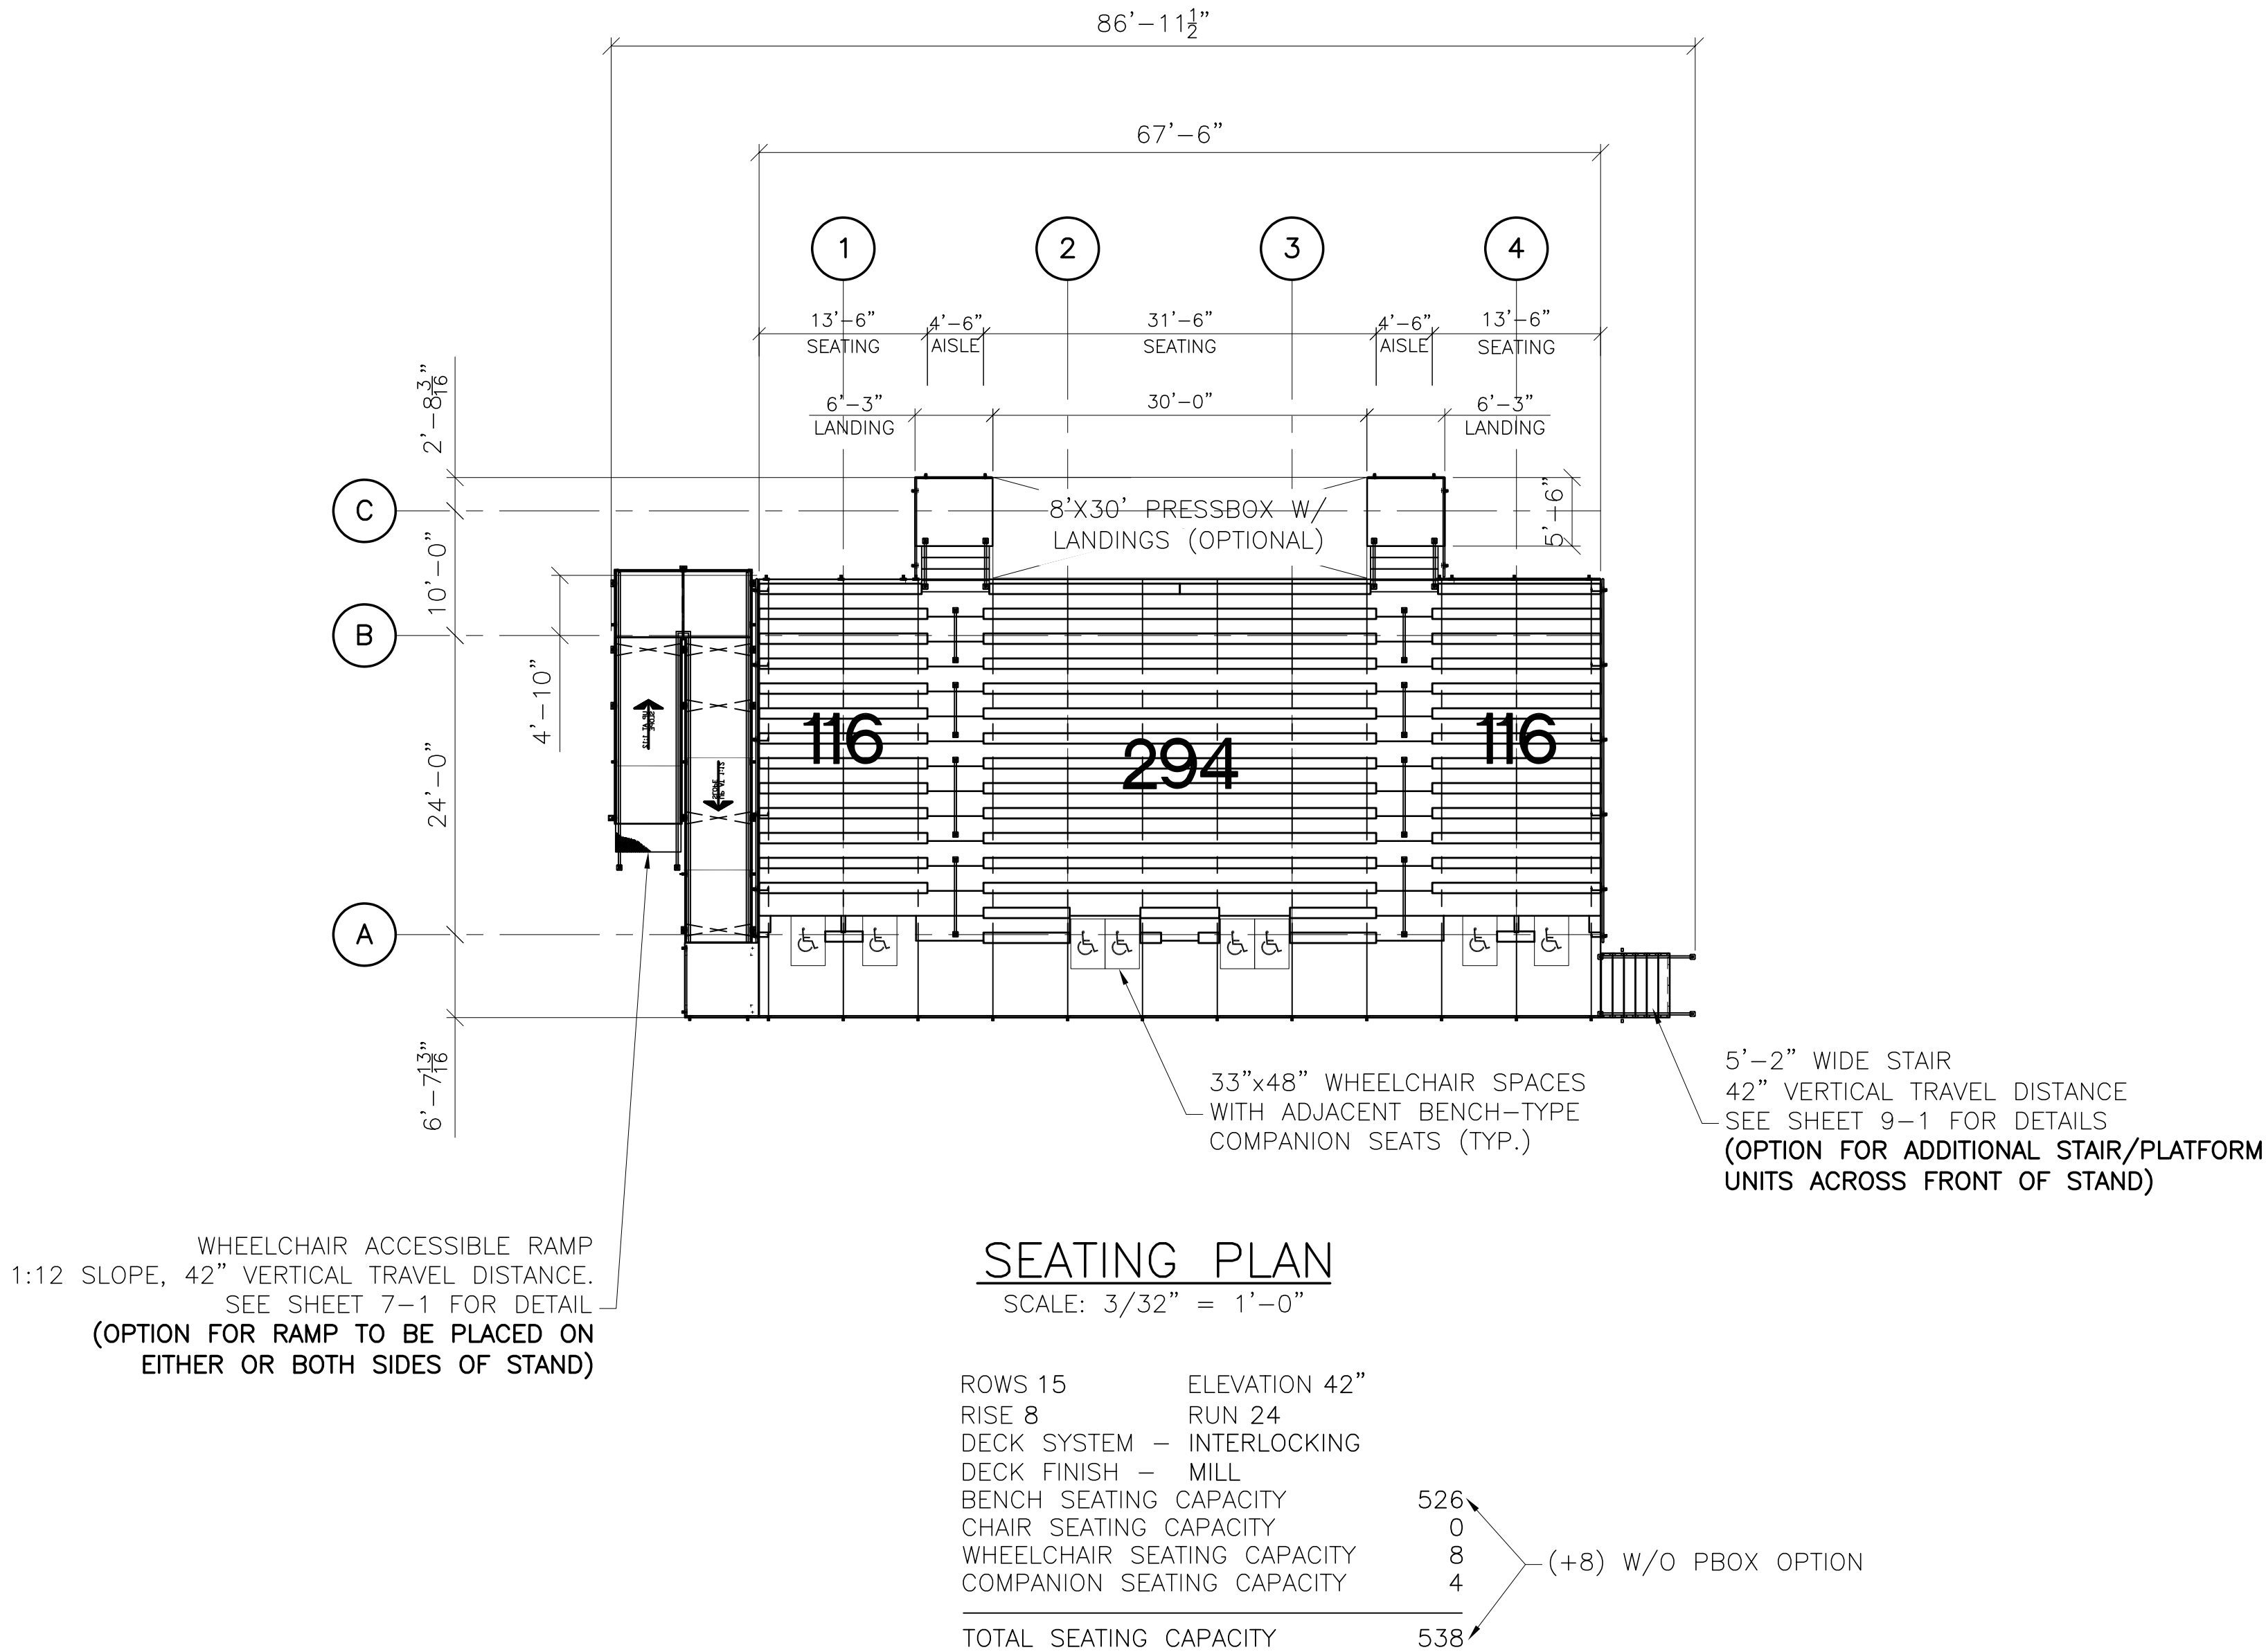

SEATING PLAN
SCALE: 3/32" = 1'-0"

ROWS 15	ELEVATION 42"
RISE 8	RUN 24
DECK SYSTEM — INTERLOCKING	
DECK FINISH — MILL	
BENCH SEATING CAPACITY	526
CHAIR SEATING CAPACITY	0
WHEELCHAIR SEATING CAPACITY	8
COMPANION SEATING CAPACITY	4
TOTAL SEATING CAPACITY	538

(+8) W/O PBOX OPTION

DANT CLAYTON CORPORATION
1500 Bernheim Lane
Louisville, KY 40210
Telephone (502) 634-3626
WWW.DANTCLAYTON.COM

PROJECT NAME:

JAB

REVISIONS

REV. NO.	DATE	DESCRIPTION	INITIALS	ECO NUMBER
A				
B				
C				
D				
E				

NAME JERRY	SCALE AS NOTED	PRODUCT 1 PBOX	REVISIONS 15	DATE 42	PLAN 67'-6-0	INTERLOCKING	CLASS D	CLAS LOGS	OPERATION FEATURE 1	PRIMARY FEATURE 2	SECONDARY FEATURE 3	REV 8000	REV 240000
---------------	-------------------	-------------------	-----------------	------------	-----------------	--------------	------------	--------------	------------------------	----------------------	------------------------	-------------	---------------

SHEET NUMBER


4-0

PART NUMBER

0272503



★ 2 7 2 5 0 3 ★

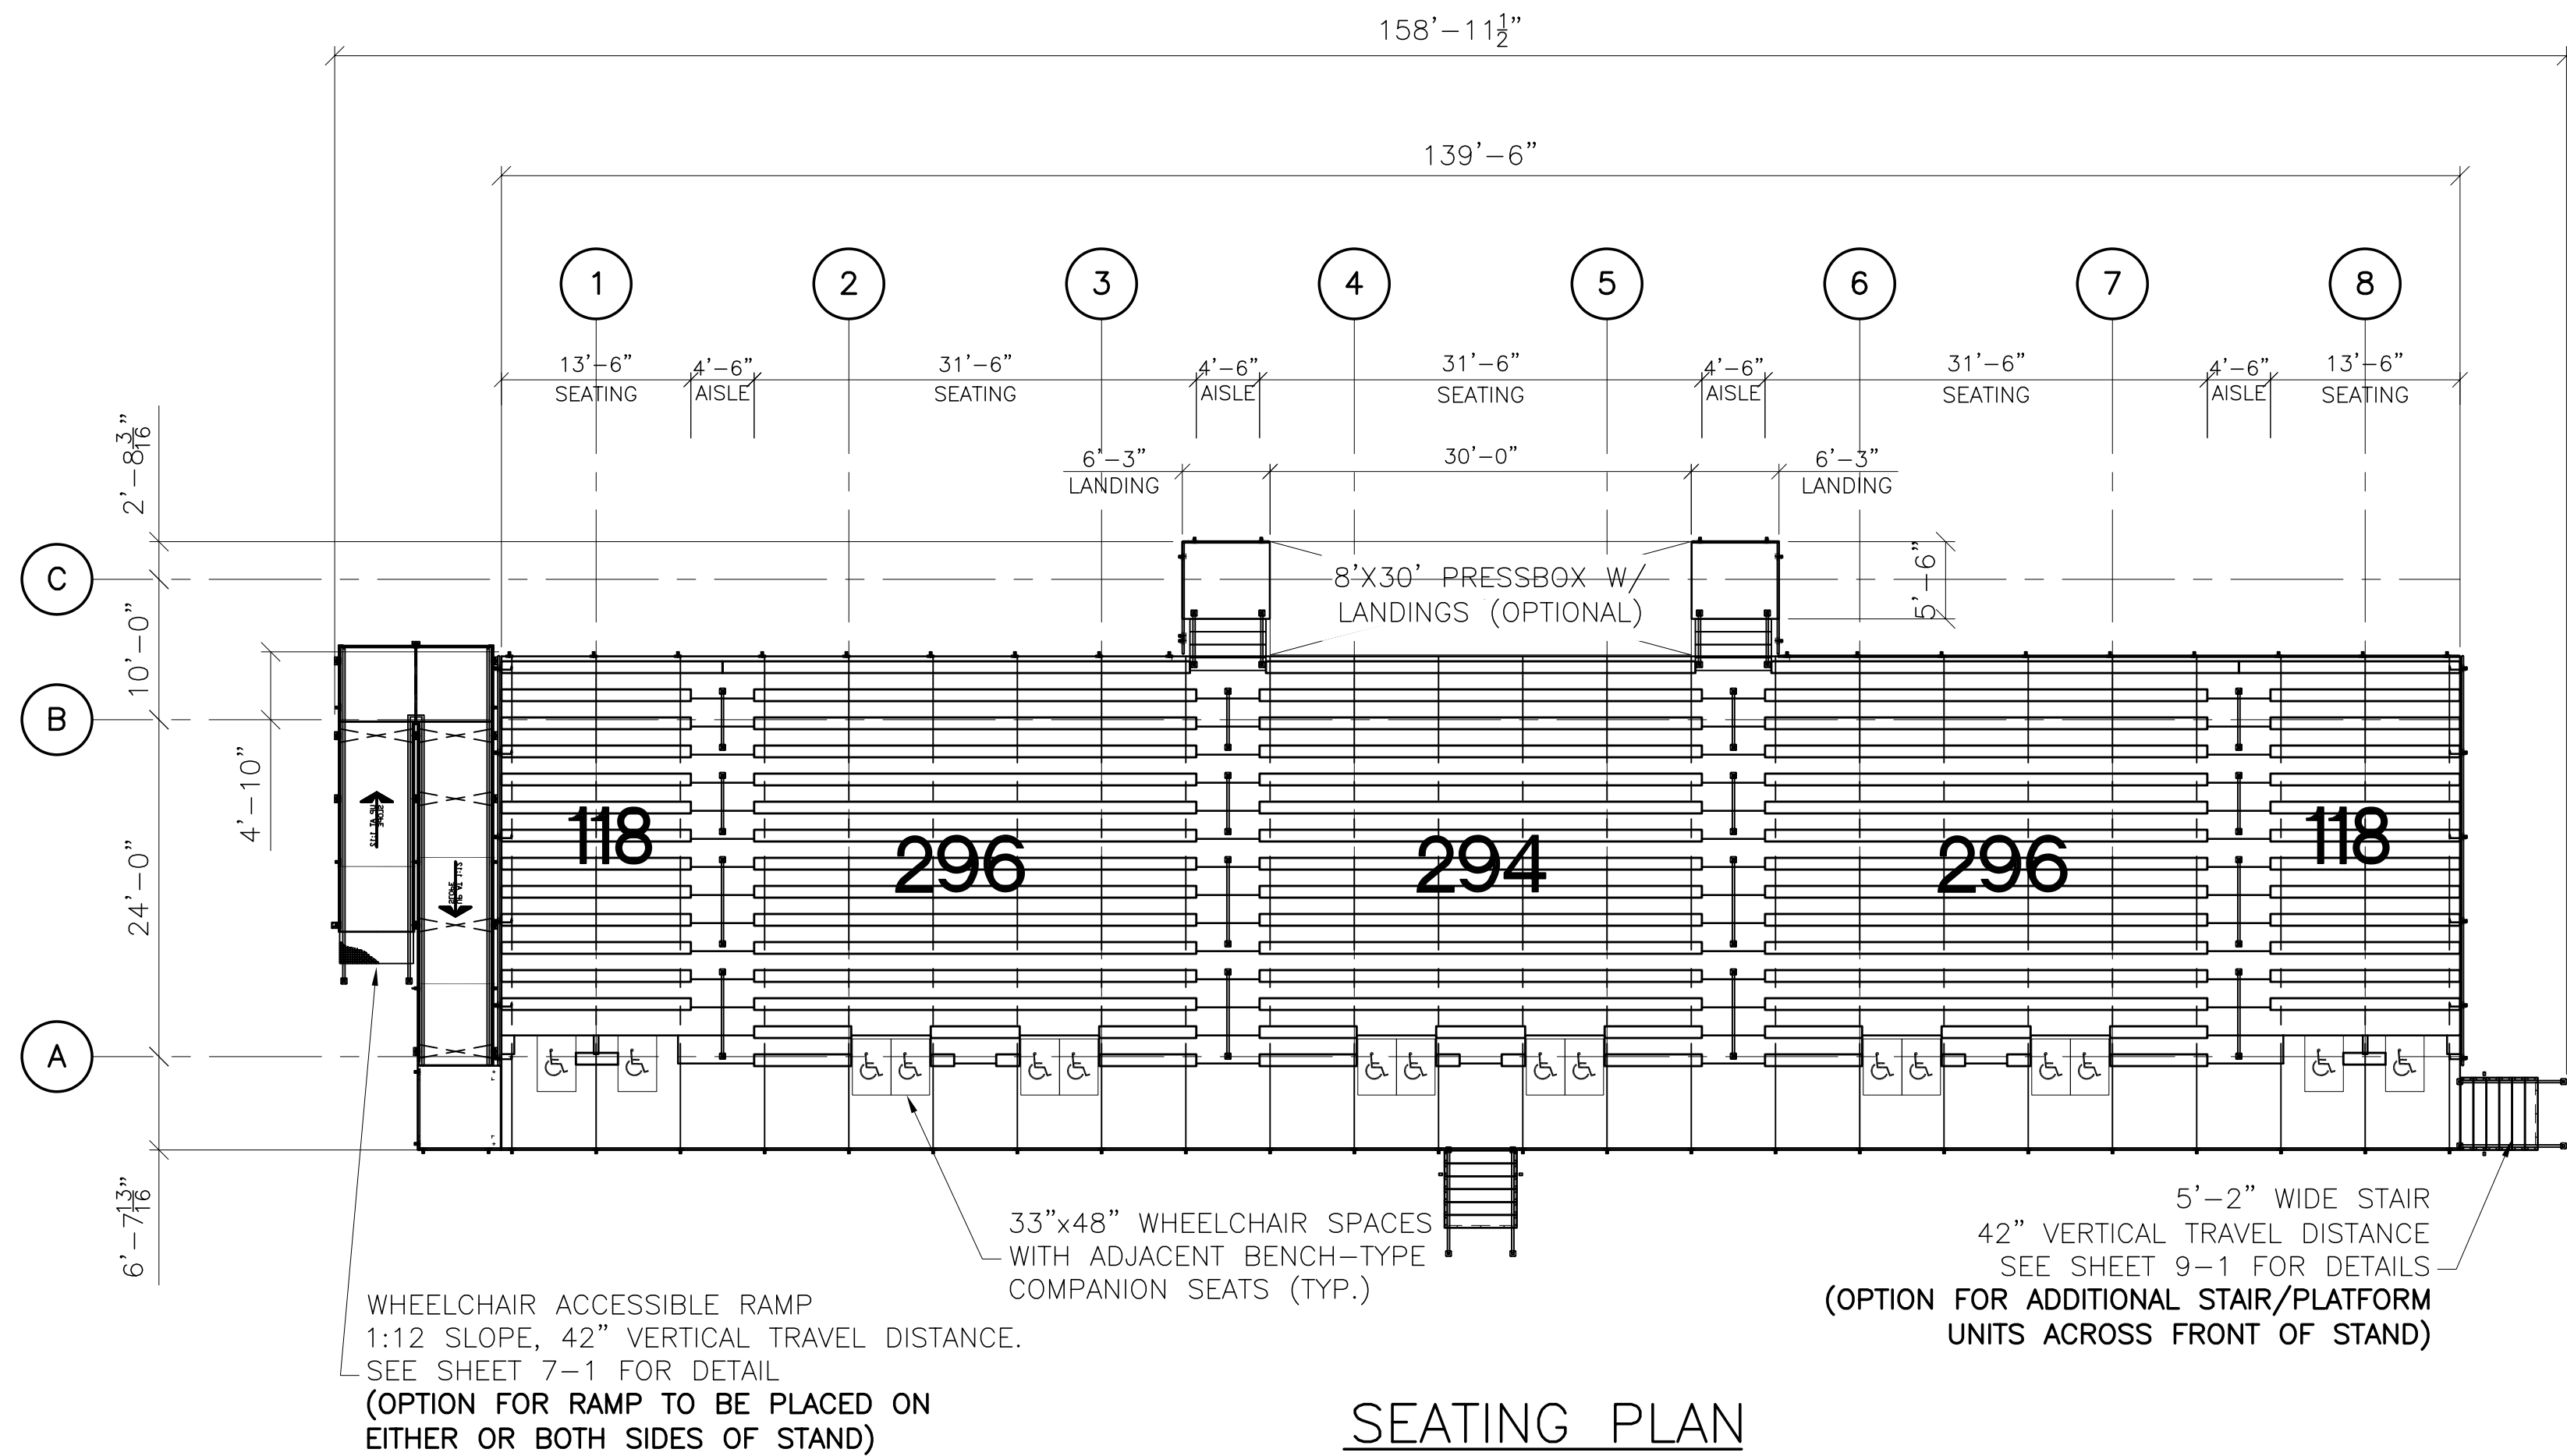

SEATING PLAN

SCALE: 3/32" = 1'-0"

ROWS	15	ELEVATION	42"
RISE	8	RUN	24
DECK SYSTEM	INTERLOCKING		
DECK FINISH	MILL		
BENCH SEATING CAPACITY	1122	(+8) W/O PBOX OPTION	
CHAIR SEATING CAPACITY	0		
WHEELCHAIR SEATING CAPACITY	16		
COMPANION SEATING CAPACITY	4		
TOTAL SEATING CAPACITY	1142		

PROJECT NAME:

JAB

DANT CLAYTON CORPORATION
1500 Bernheim Lane
Louisville, KY 40210
Telephone (502) 634-3626
WWW.DANTCLAYTON.COM

REVISIONS

REV. NO.	DATE	DESCRIPTION	INITIALS	ECO NUMBER
A				
B				
C				
D				
E				

NAME	JEFFREY	SCALE	AS NOTED
RELEASE DATE			
PRODUCT	1-PERSON	ROWS	15
STRUCTURE	DECK	SEATING	42
TYPE	PLAN	ROWS	139'-6-0"
CLASS	DECK	SEATING	INTERLOCKING
OPERATION	FEATURE 1	FEATURE 2	FEATURE 3
PRICE	80000	PRICE	240000

SHEET NUMBER


4-0

PART NUMBER

0272501



★ 2 7 2 5 0 1 ★

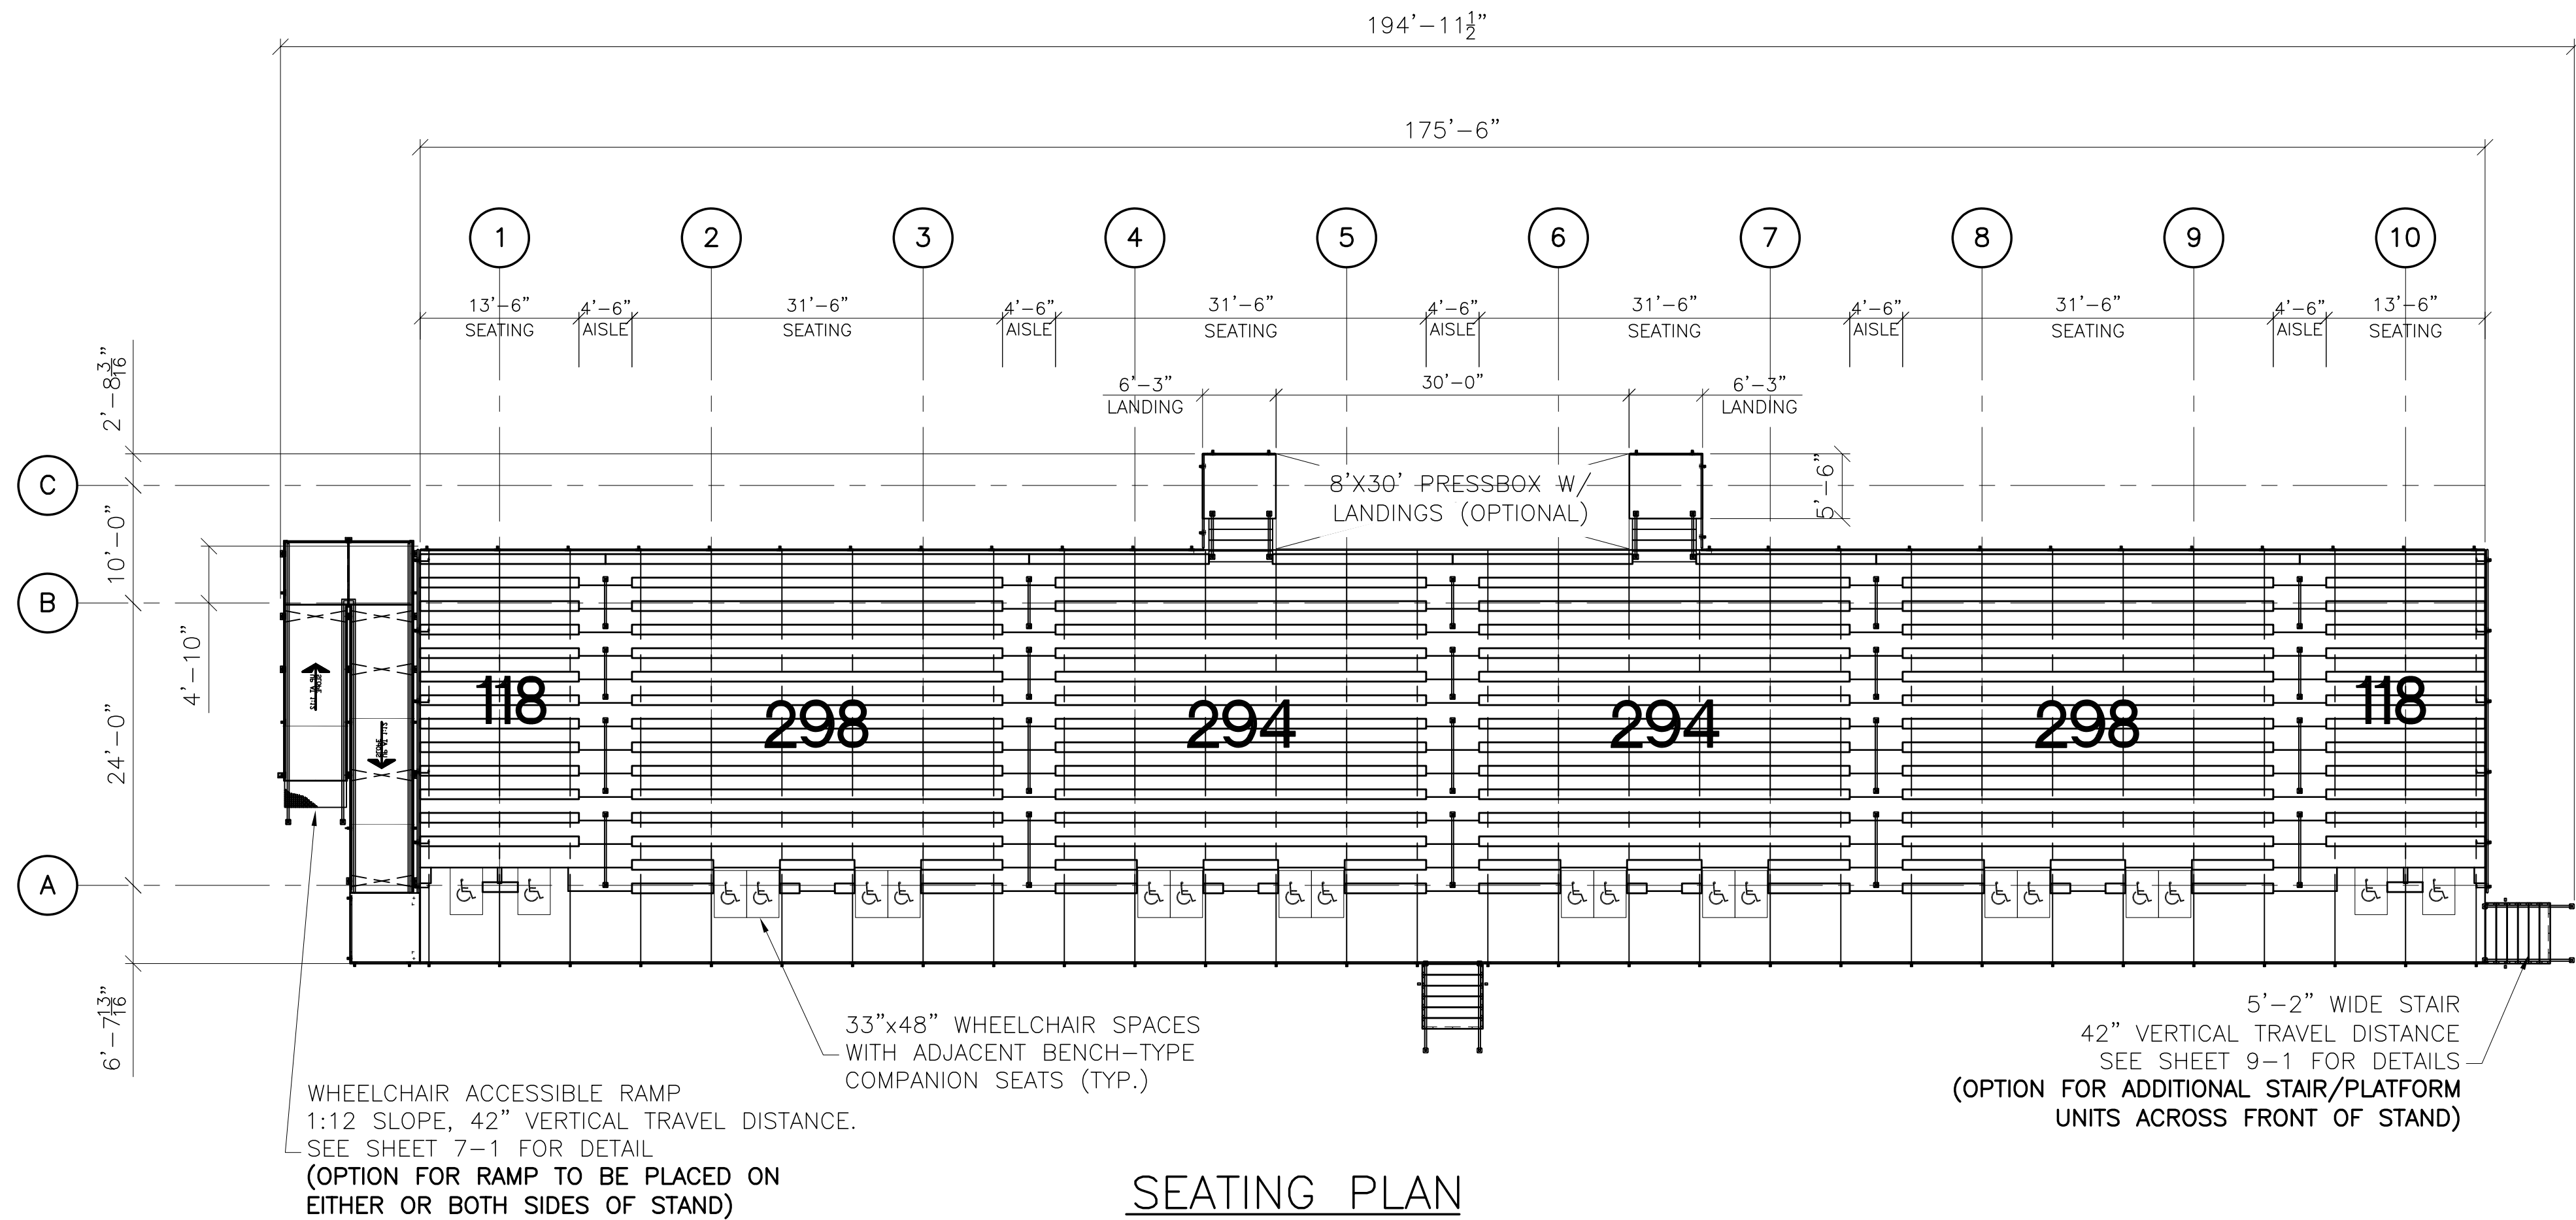

SEATING PLAN
SCALE: 3/32" = 1'-0"

ROWS 15	ELEVATION 42"
RISE 8	RUN 24
DECK SYSTEM -	INTERLOCKING
DECK FINISH -	MILL
BENCH SEATING CAPACITY	1420
CHAIR SEATING CAPACITY	0
WHEELCHAIR SEATING CAPACITY	20
COMPANION SEATING CAPACITY	4
TOTAL SEATING CAPACITY	1444

(+8) W/O PBOX OPTION

PROJECT NAME:

JAB

DANT CLAYTON
CORPORATION
1500 Bernheim Lane
Louisville, KY 40210
Telephone (502) 634-3626
WWW.DANTCLAYTON.COM

REVISIONS

REV. NO.	DATE	DESCRIPTION	INITIALS	ECO NUMBER
A				
B				
C				
D				
E				

NAME	DATE	SCALE	AS NOTED
JERRY			

PRODUCT	1-PBX	ROWS	15
SHEET	7		

STRUCTURE	DECK	ROWS	42
PLAN	FRONT	ROWS	175-6-0

CLASS	INTERLOCKING
DECK	DECK
OPERATION	FEATURE 1
PRIMARY	FEATURE 2
SECONDARY	FEATURE 3
TERMINAL	TERMINAL

PRICE	8000	240000
PRICE	8000	240000

SHEET NUMBER

4-0

PART NUMBER

0272500





PROJECT NAME:

JAB

**DANT CLAYTON
CORPORATION**
1500 Bernheim Lane
Louisville, KY 40210
Telephone (502) 634-3626
WWW.DANTCLAYTON.COM

[illegible]


SHEET NUMBER

4-0

PART NUMBER

0272498



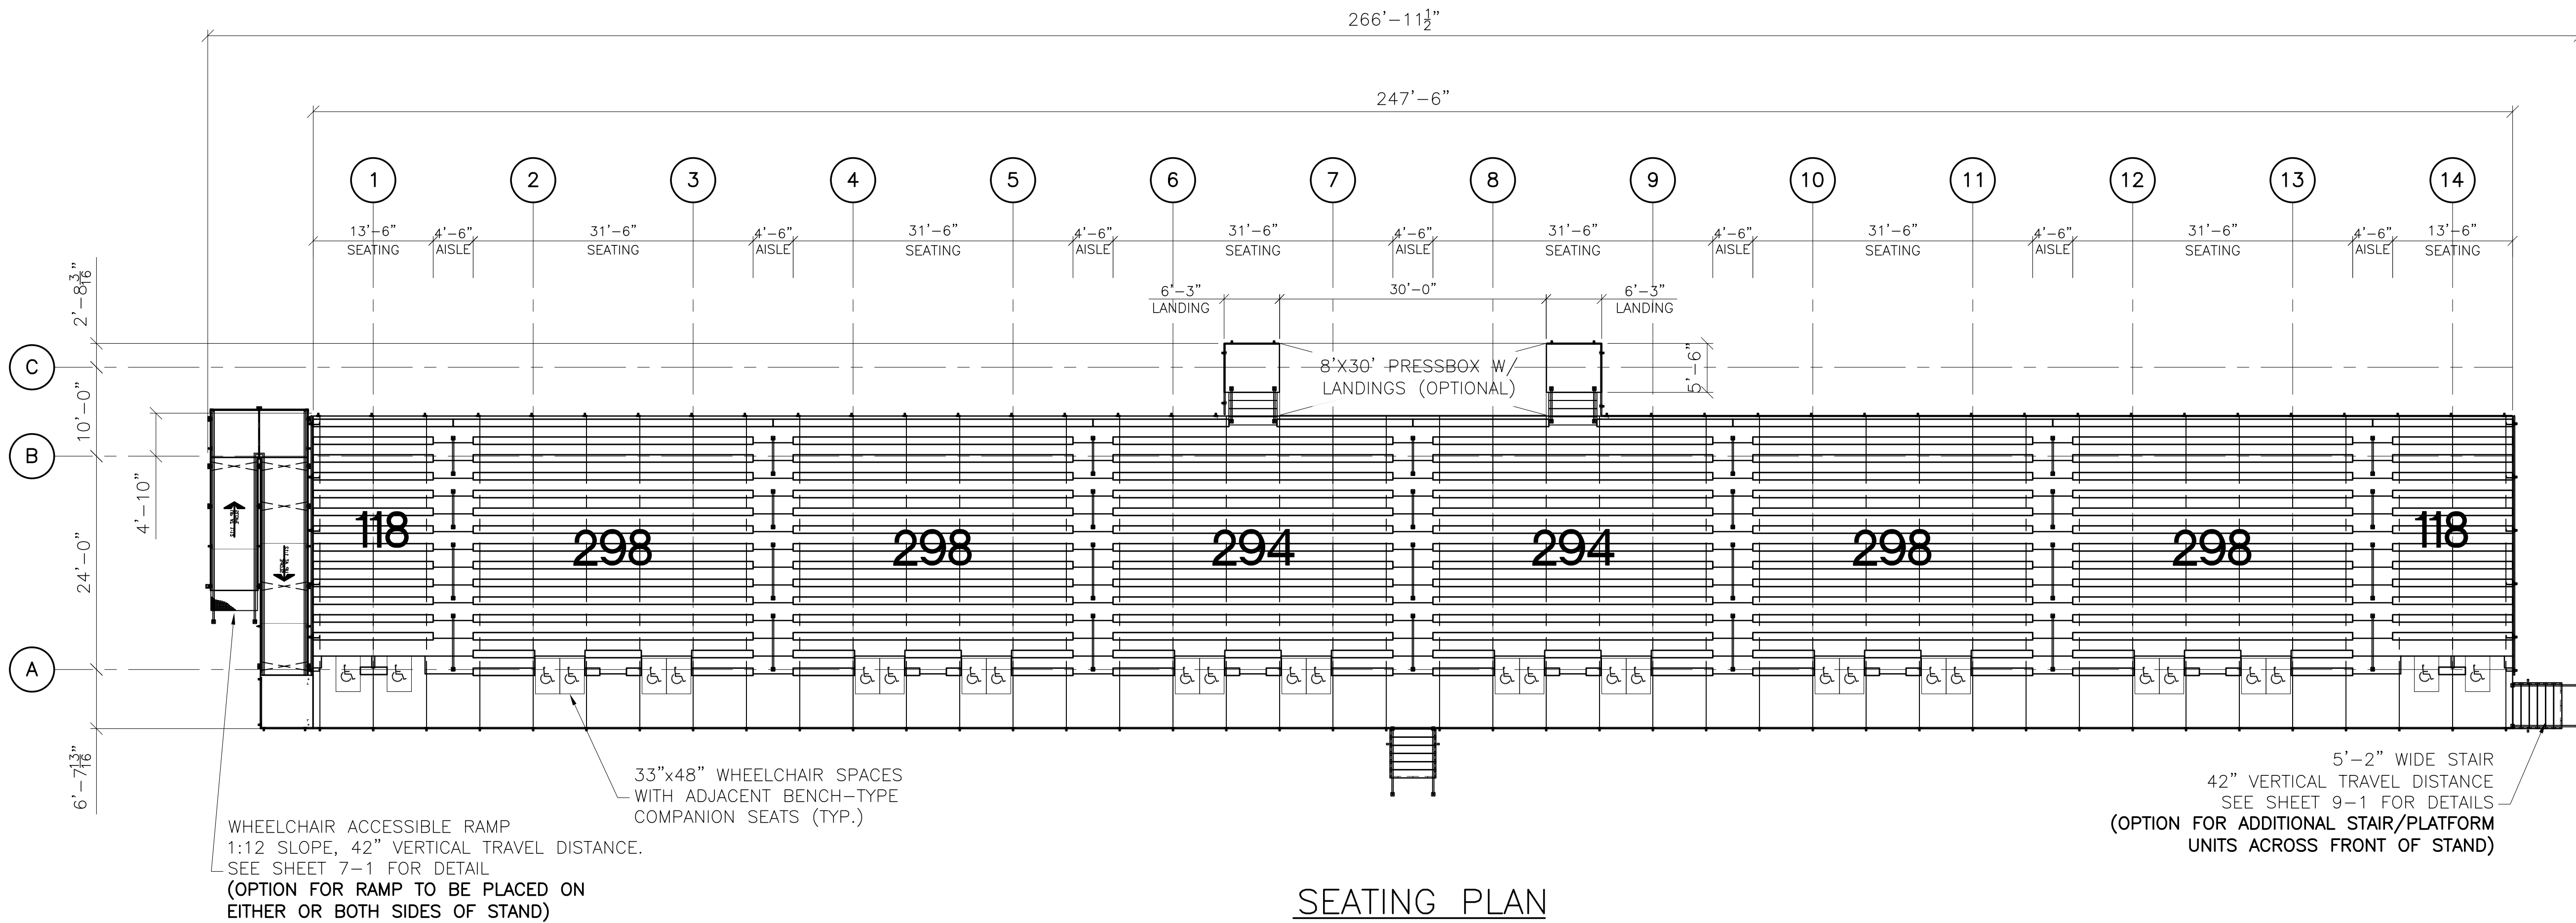

SEATING PLAN
SCALE: 3/32" = 1'-0"

ROWS 15	ELEVATION 42"
RISE 8	RUN 24
DECK SYSTEM - INTERLOCKING	
DECK FINISH - MILL	
BENCH SEATING CAPACITY	2016
CHAIR SEATING CAPACITY	0
WHEELCHAIR SEATING CAPACITY	28
COMPANION SEATING CAPACITY	4
TOTAL SEATING CAPACITY	2048

(+8) W/O PBOX OPTION

PROJECT NAME:

JAB

DANT CLAYTON
CORPORATION
1500 Bernheim Lane
Louisville, KY 40210
Telephone (502) 634-3626
WWW.DANTCLAYTON.COM

REV. NO.		DATE		DESCRIPTION		INITIALS		ECO NUMBER	
A									
B									
C									
D									
E									

NAME	JERRY	SCALE	AS NOTED
DATE			

PRODUCT	1-PBX	ROWS	15
STRUCTURE	DECK	SEATING	42
PLAN	PLAN	SEATING	247'-6-0
CLASS	INTERLOCKING	SEATING	
OPERATION	FEATURE 1	FEATURE 2	FEATURE 3
PRIMARY			
SECONDARY			
TERMINAL			

NO.	8000	240000
DATE		

SHEET NUMBER

4-0

PART NUMBER

0272497



