


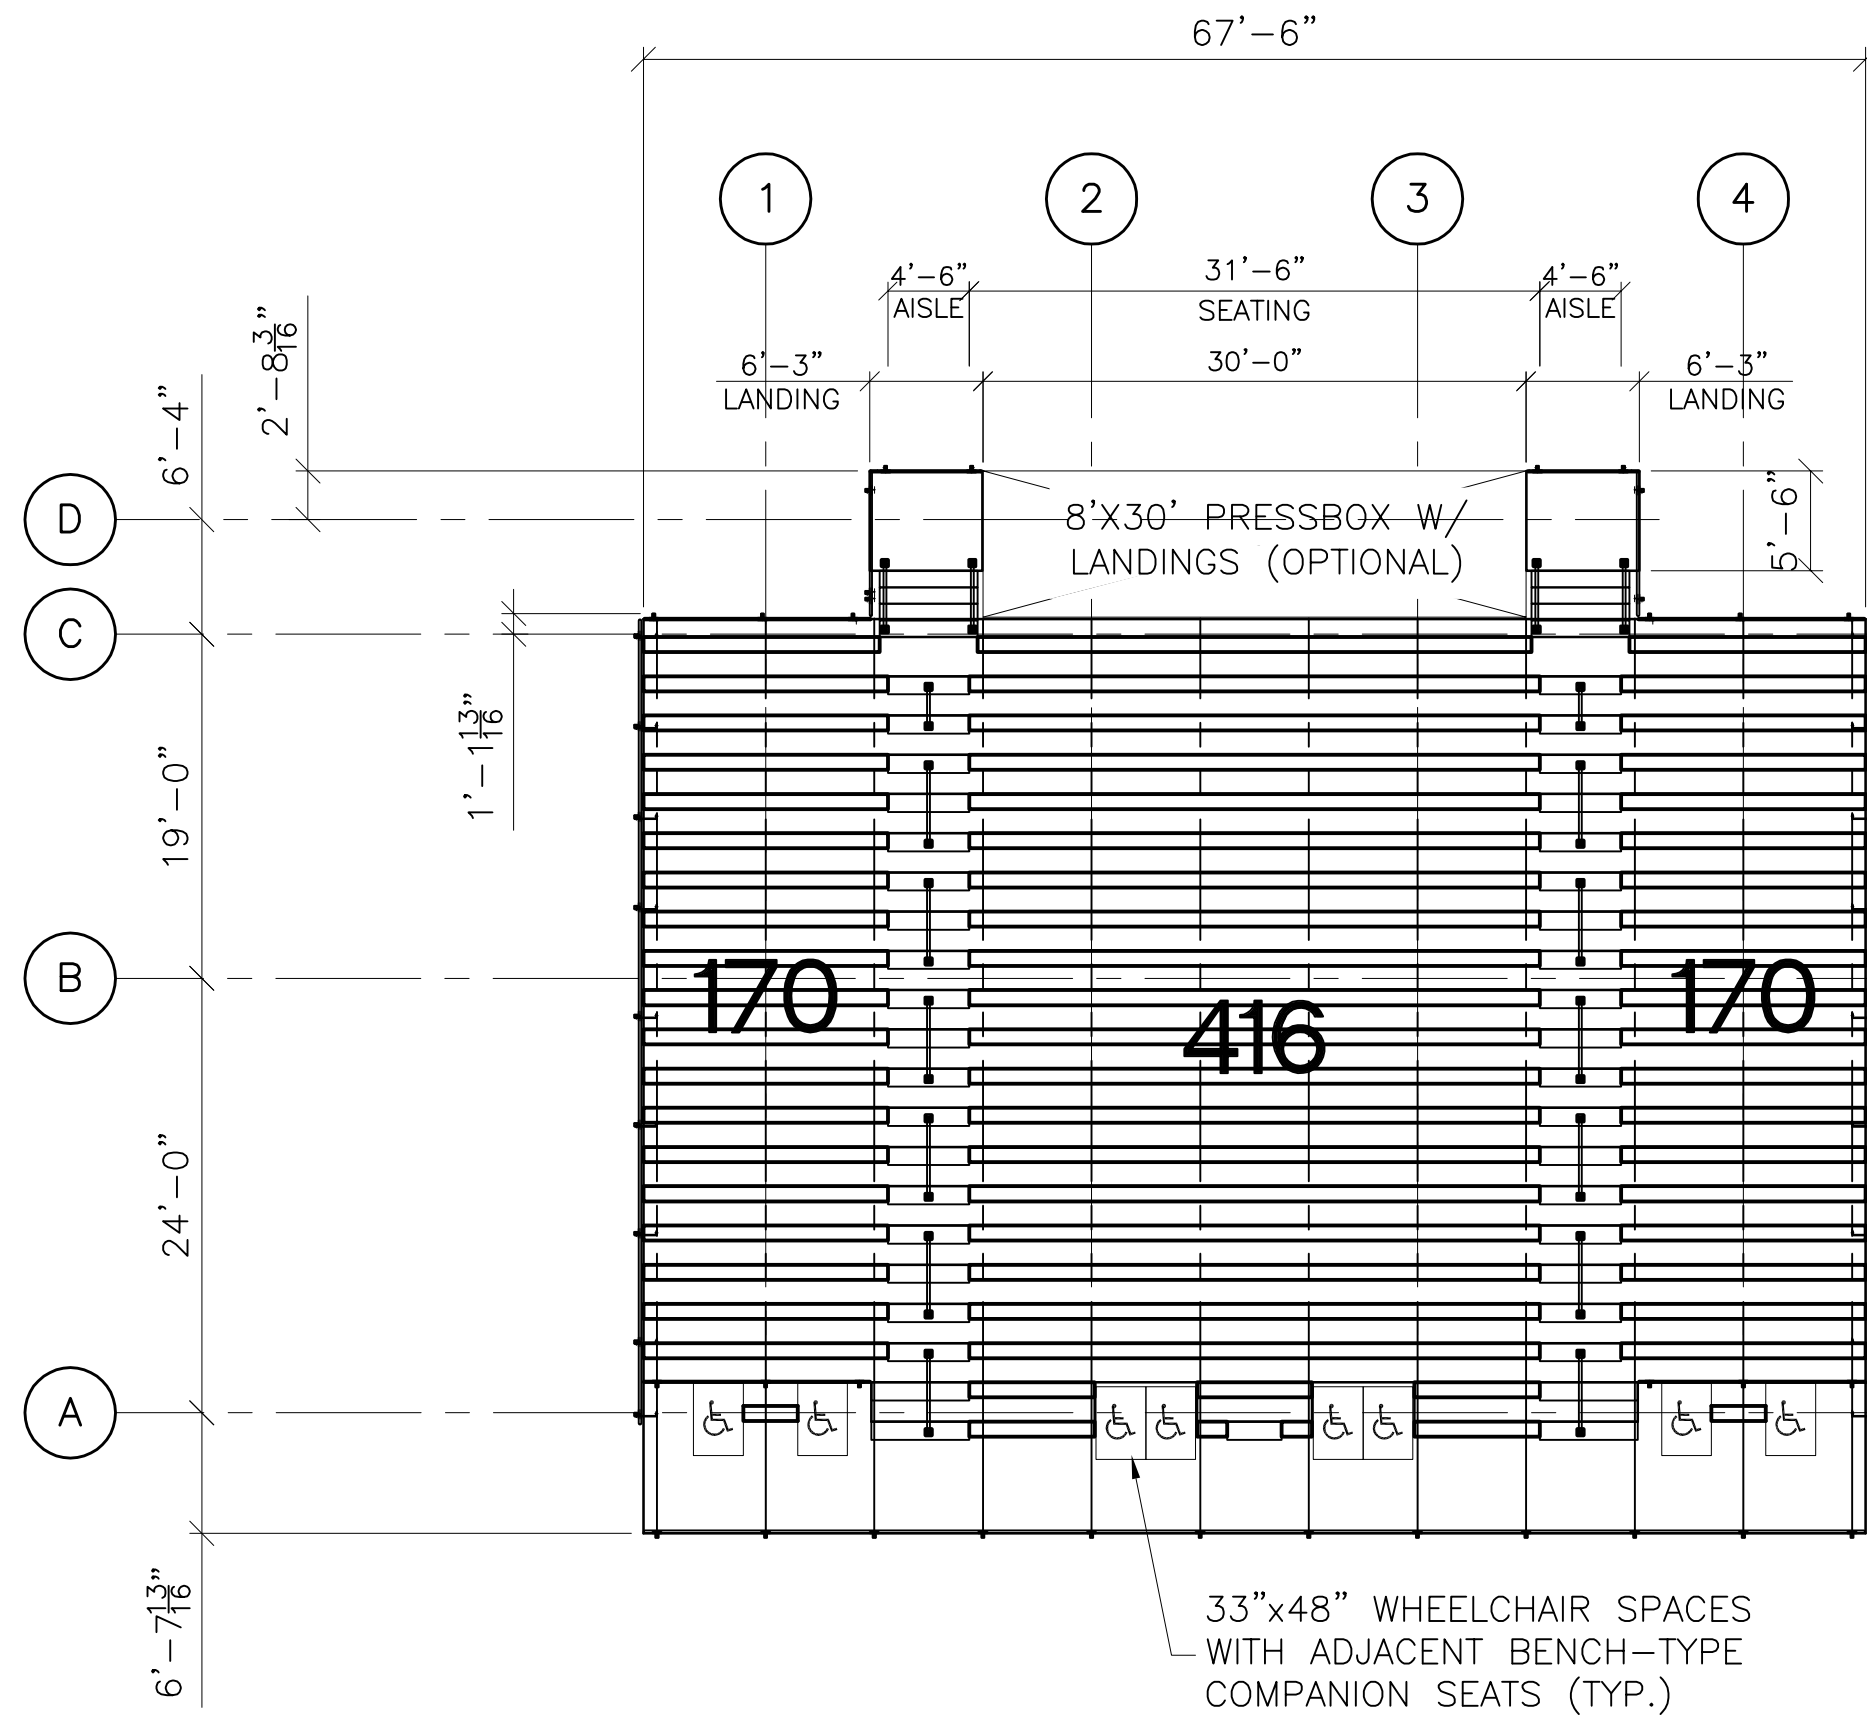

SEATING PLAN
SCALE: 3/32" = 1'-0"

ROWS 21	ELEVATION 42" / 56"
RISE 13	RUN 26
DECK SYSTEM -	WELDED
DECK FINISH -	MILL / SSRD / SRD
BENCH SEATING CAPACITY	756
CHAIR SEATING CAPACITY	0
WHEELCHAIR SEATING CAPACITY	8
COMPANION SEATING CAPACITY	8
TOTAL SEATING CAPACITY	772

(+8) W/O PBOX OPTION

PROJECT NAME:

GRG2

DANT CLAYTON
CORPORATION
1500 Bernick Lane
Louisville, KY 40216
Telephone: (502) 634-3626
WWW.DANTCLAYTON.COM

REVISONS		INITIALS		ECO NUMBER	
REV. NO.	DATE	DESCRIPTION	INITIALS	ECO NUMBER	ECO NUMBER
A					
B					
C					
D					
E					

NAME	RCROSS	STRUCTURE	Stand	TYPE	PLAN
RELEASE DATE	21	PROSPECT	I-Beam	CLASS	D-Size
		SHEET 1	21	GENERATION	67'-6-0
				TEXTURE 1	TEXTURE 2
				TEXTURE 3	TEXTURE 4
				TEXTURE 5	TEXTURE 6
				TEXTURE 99	TEXTURE 100


SHEET NUMBER

4-0

PART NUMBER

0273722



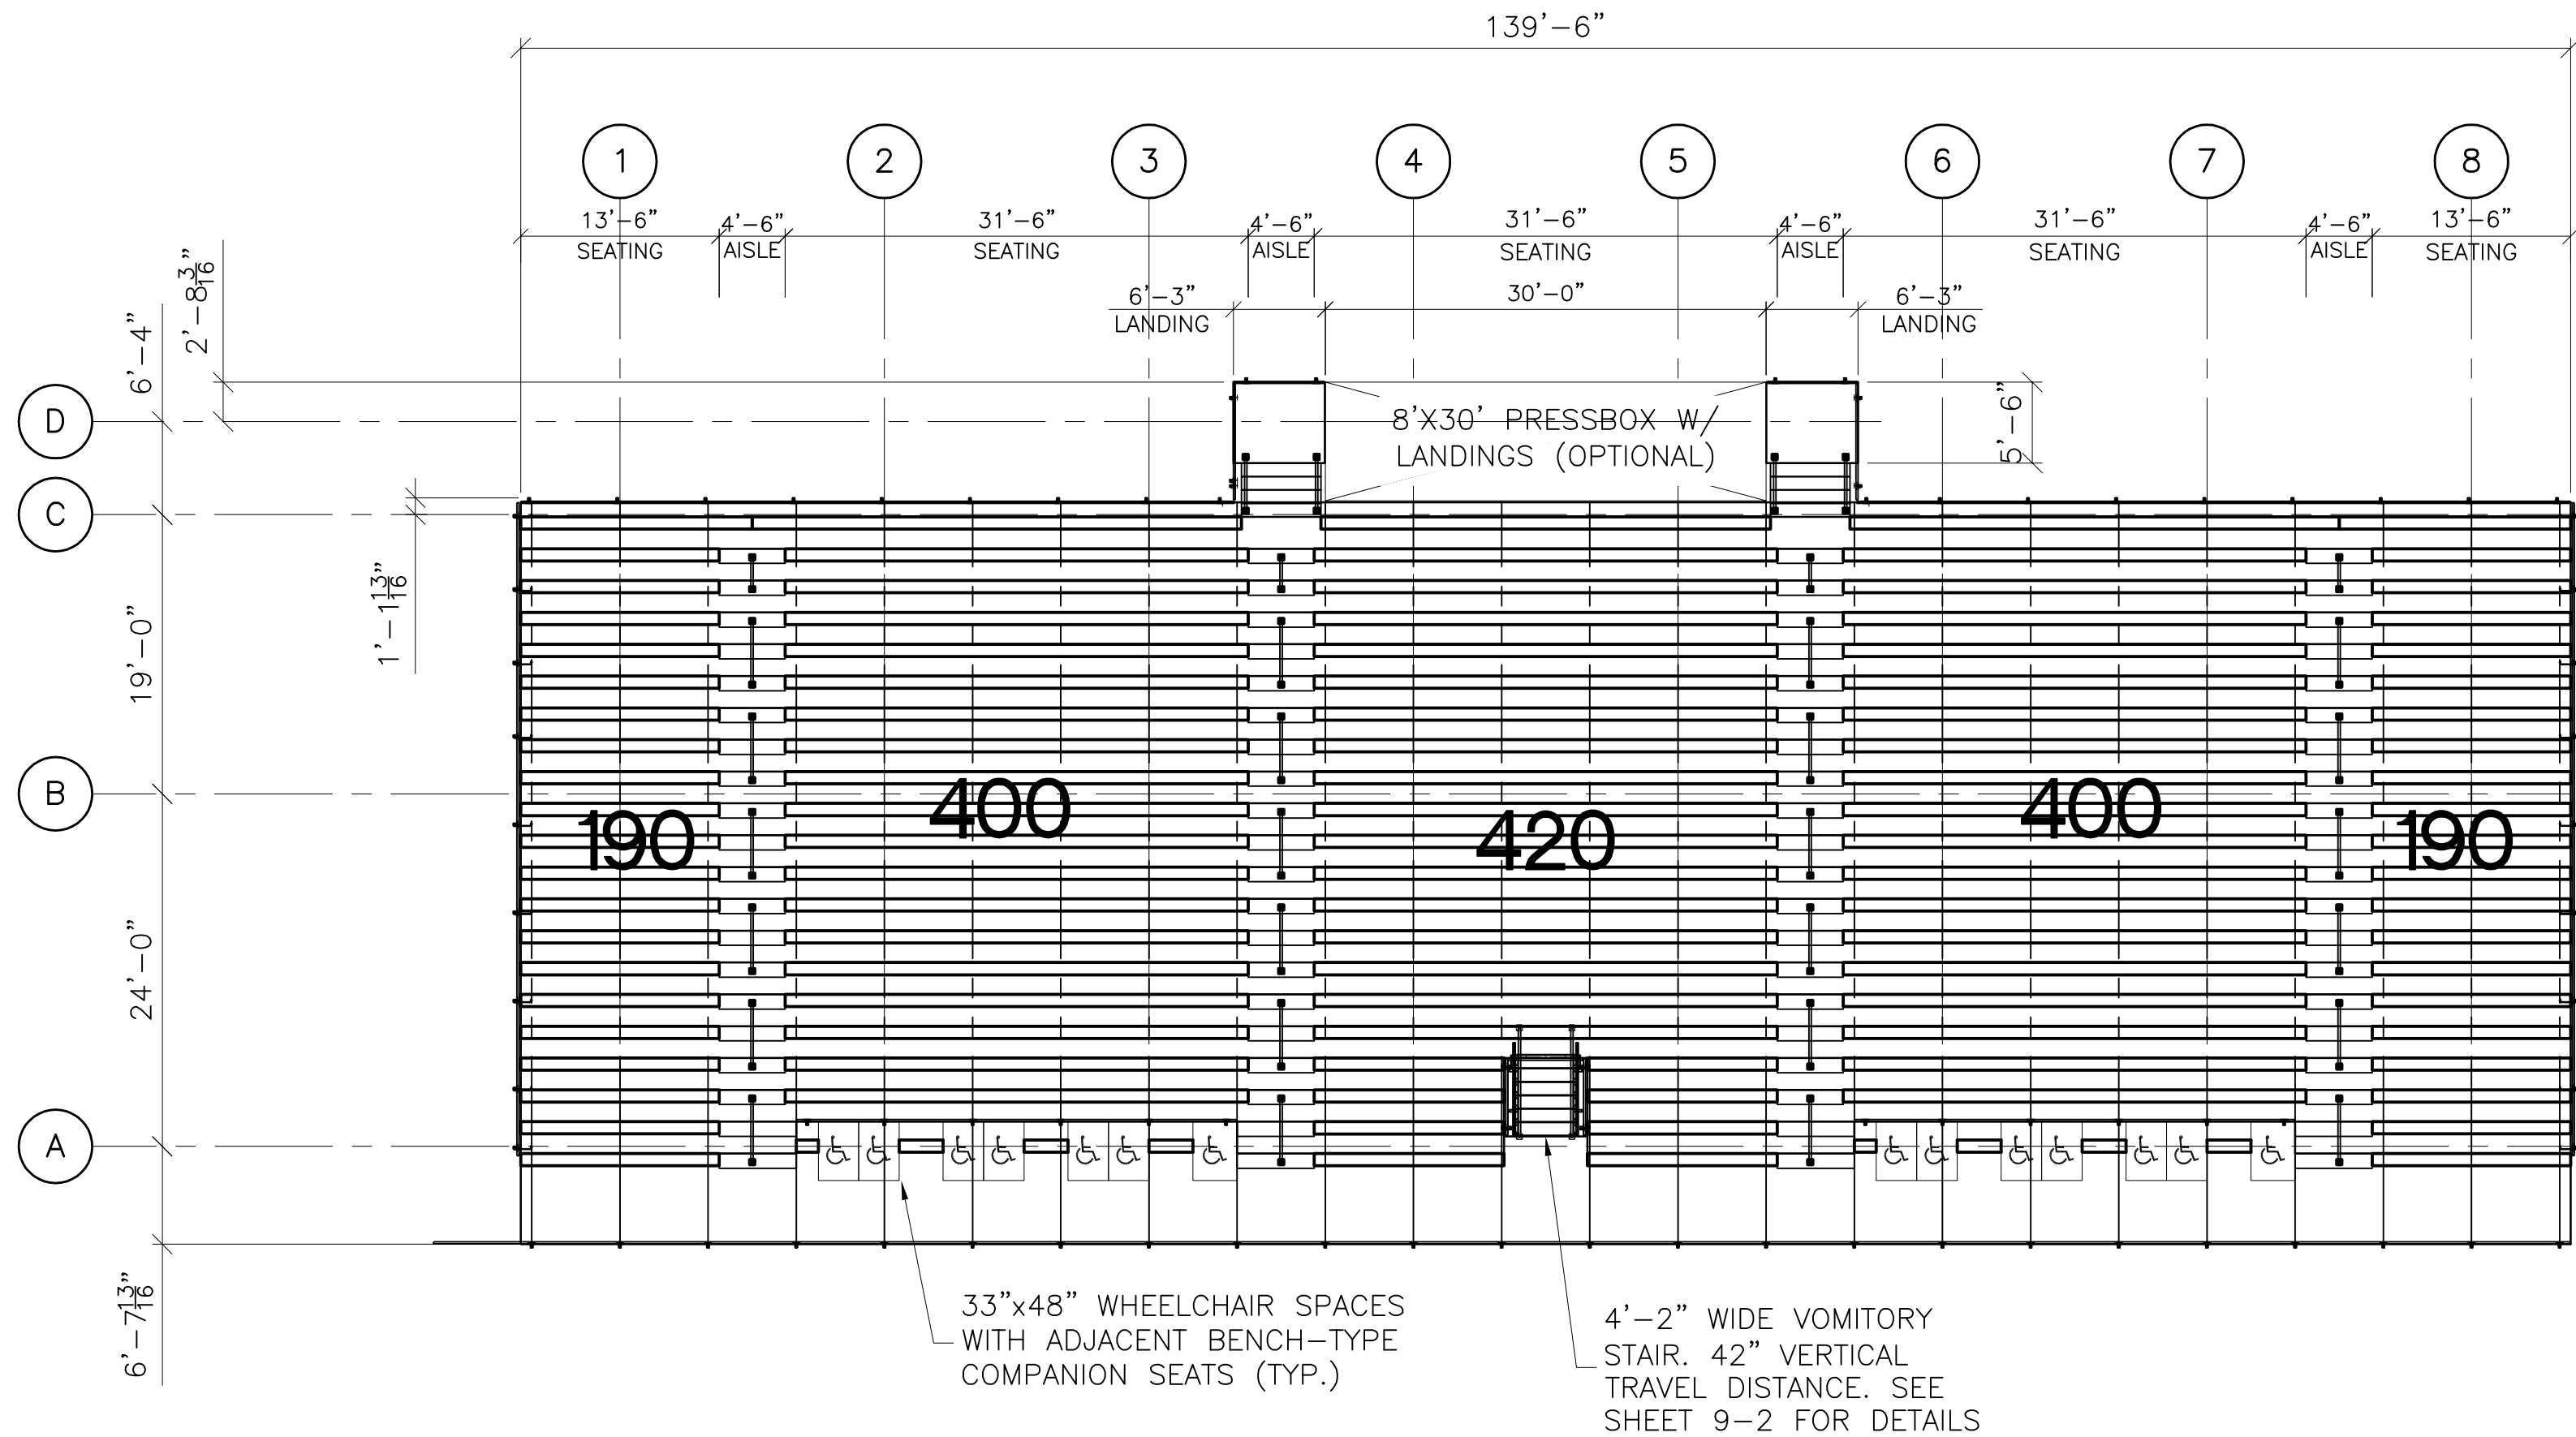

SEATING PLAN
SCALE: 3/32" = 1'-0"

ROWS 21	ELEVATION 42" / 56"
RISE 13	RUN 26
DECK SYSTEM - WELDED	
DECK FINISH - MILL / SSRD / SRD	
BENCH SEATING CAPACITY	1600
CHAIR SEATING CAPACITY	0
WHEELCHAIR SEATING CAPACITY	14
COMPANION SEATING CAPACITY	14
TOTAL SEATING CAPACITY	1628

(+8) W/O PBOX OPTION

PROJECT NAME:

GRG2

DANT CLAYTON
CORPORATION
1500 Bernheim Lane
Louisville, KY 40216
Telephone (502) 634-3626
WWW.DANTCLAYTON.COM

REVISIONS		INITIALS		ECO NUMBER	
REV. NO.	DATE	DESCRIPTION			
A					
B					
C					
D					
E					

NAME	PROJECT	STRUCTURE	TYPE	CLASS	ORIGINATOR	PRIMARY	SECONDARY	DATE	REV.
ALEWIS	I-Beam	Stand	PLAN	D-Size	TEXTURE 1	TEXTURE 2	TEXTURE 3	13.0000	26.0000
RELEASE DATE	SHEET 1	PAGE 21	139'-6"-0"	INTERLOCKING					


SHEET NUMBER

4-0

PART NUMBER

0273604



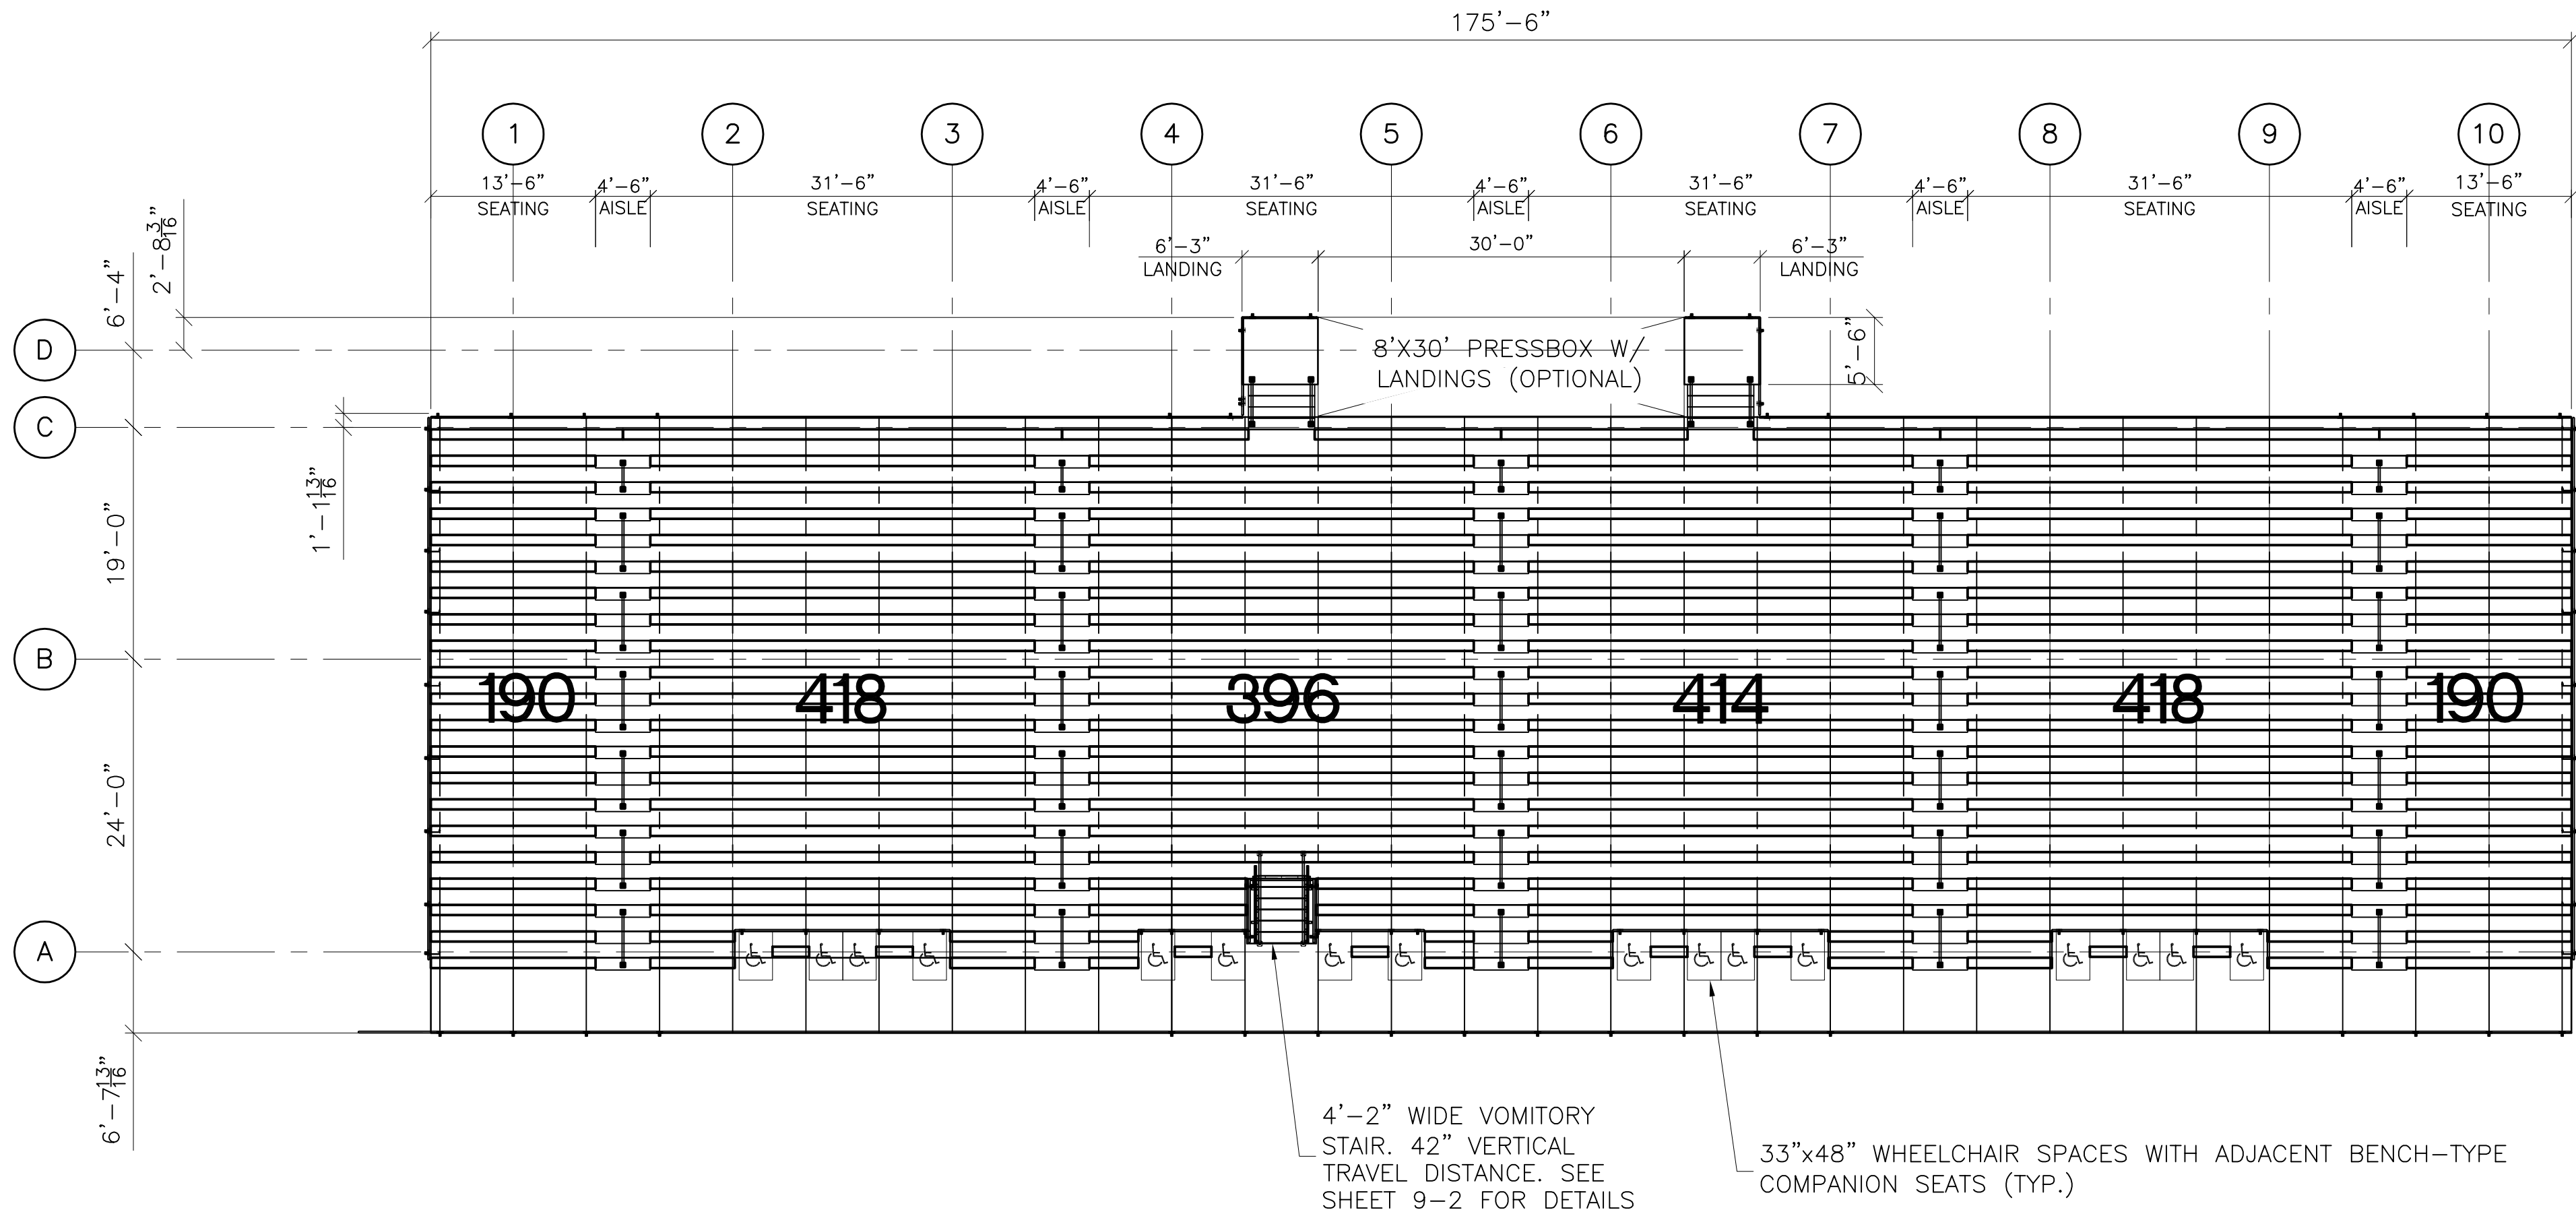

SEATING PLAN
SCALE: 3/32" = 1'-0"

ROWS 21	ELEVATION 42" / 56"
RISE 13	RUN 26
DECK SYSTEM -	WELDED
DECK FINISH -	MILL - SRD - SSRD
BENCH SEATING CAPACITY	2026
CHAIR SEATING CAPACITY	0
WHEELCHAIR SEATING CAPACITY	16
COMPANION SEATING CAPACITY	16
TOTAL SEATING CAPACITY	2058

(+8) W/O PBOX OPTION

PROJECT NAME:

GRG2

DANT CLAYTON
CORPORATION
1500 Bernheim Lane
Louisville, KY 40210
Telephone (502) 634-3626
WWW.DANTCLAYTON.COM

REVISIONS		INITIALS		ECO NUMBER	
REV. NO.	DATE	DESCRIPTION	INITIALS	ECO NUMBER	
A					
B					
C					
D					
E					

NAME	RCROSS	STRUCTURE	Stand	TYPE	PLAN	CLASS	ORIGINATOR	PRINTER	ECOMANAGER	DATE	REV.
RELEASE DATE	SHEET 1	POSS	ELEVATION	42	175-6-0	D-Size	TEXTURE 1	TEXTURE 2	TEXTURE 3	TEXTURE 4	26.0000
AS NOTED						INTERLOCKING					

SHEET NUMBER


4-0

PART NUMBER

0273724





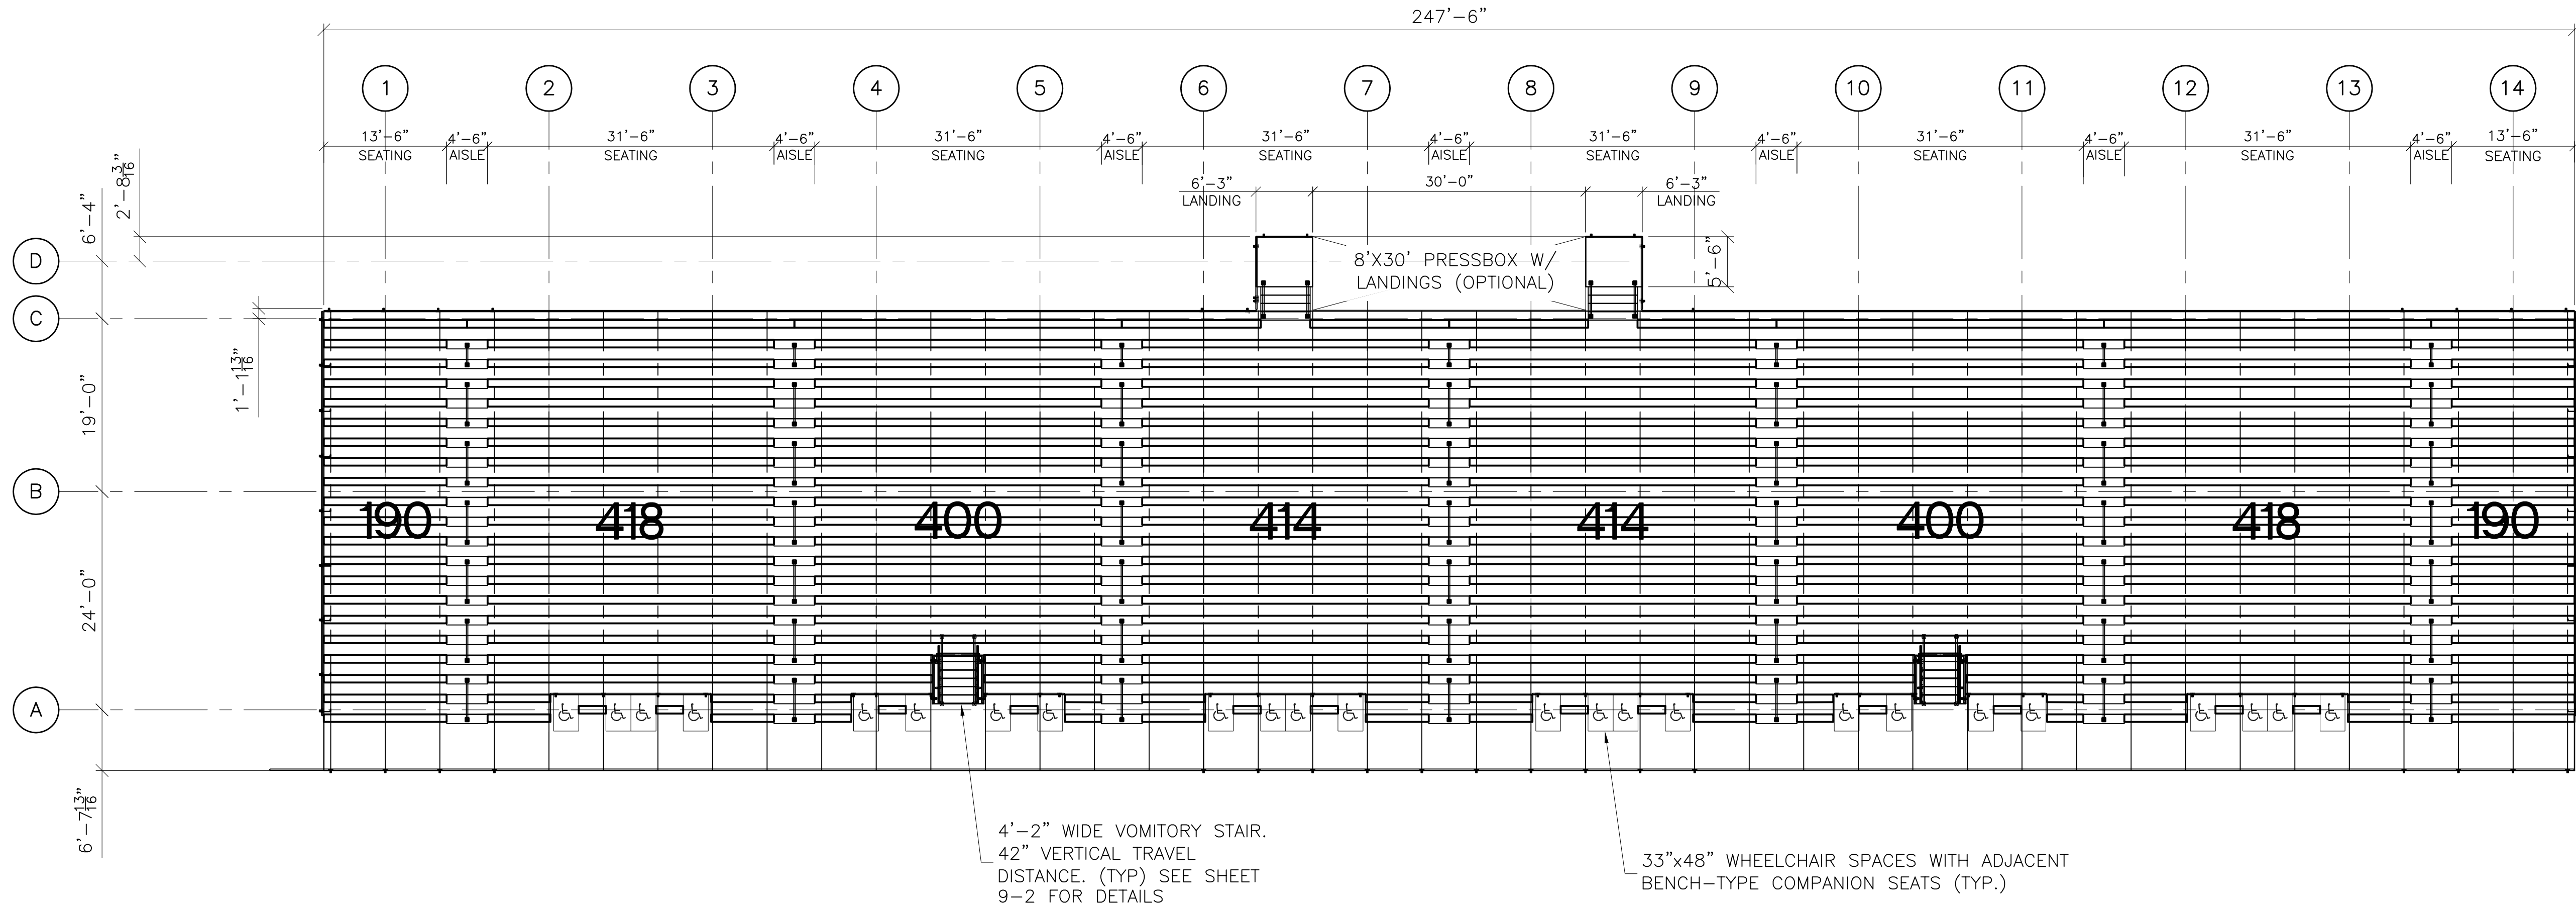

SEATING PLAN
SCALE: 3/32" = 1'-0"

ROWS 21	ELEVATION 42" / 56"
RISE 13	RUN 26
DECK SYSTEM -	WELDED
DECK FINISH -	MILL / SSRD / SRD
BENCH SEATING CAPACITY	2844
CHAIR SEATING CAPACITY	0
WHEELCHAIR SEATING CAPACITY	24
COMPANION SEATING CAPACITY	24
TOTAL SEATING CAPACITY	2892

(+8) W/O PBOX OPTION

PROJECT NAME:

GRC2

DANT CLAYTON CORPORATION
1500 Bernheim Lane
Louisville, KY 40210
Telephone (502) 634-3626
WWW.DANTCLAYTON.COM


REVISIONS		INITIALS		ECO NUMBER	
REV. NO.	DATE	DESCRIPTION			
A					
B					
C					
D					
E					

NAME	RCROSS	STRUCTURE	Stand	TYPE	PLAN	CLASS	GENERATION	PRIMARY	SECONDARY	USE	RUN
RELEASE DATE		PRODUCT	I-Beam	DATE	247'-6-0	D-Size	TEXTURE 1	TEXTURE 2	TEXTURE 3	TEXTURE 4	26.0000
		SHEET 1	21		INTERLOCKING						


SHEET NUMBER	
4-0	
PART NUMBER	
0273726	
★ 2 7 3 7 2 6 ★	




U-Ramp Options

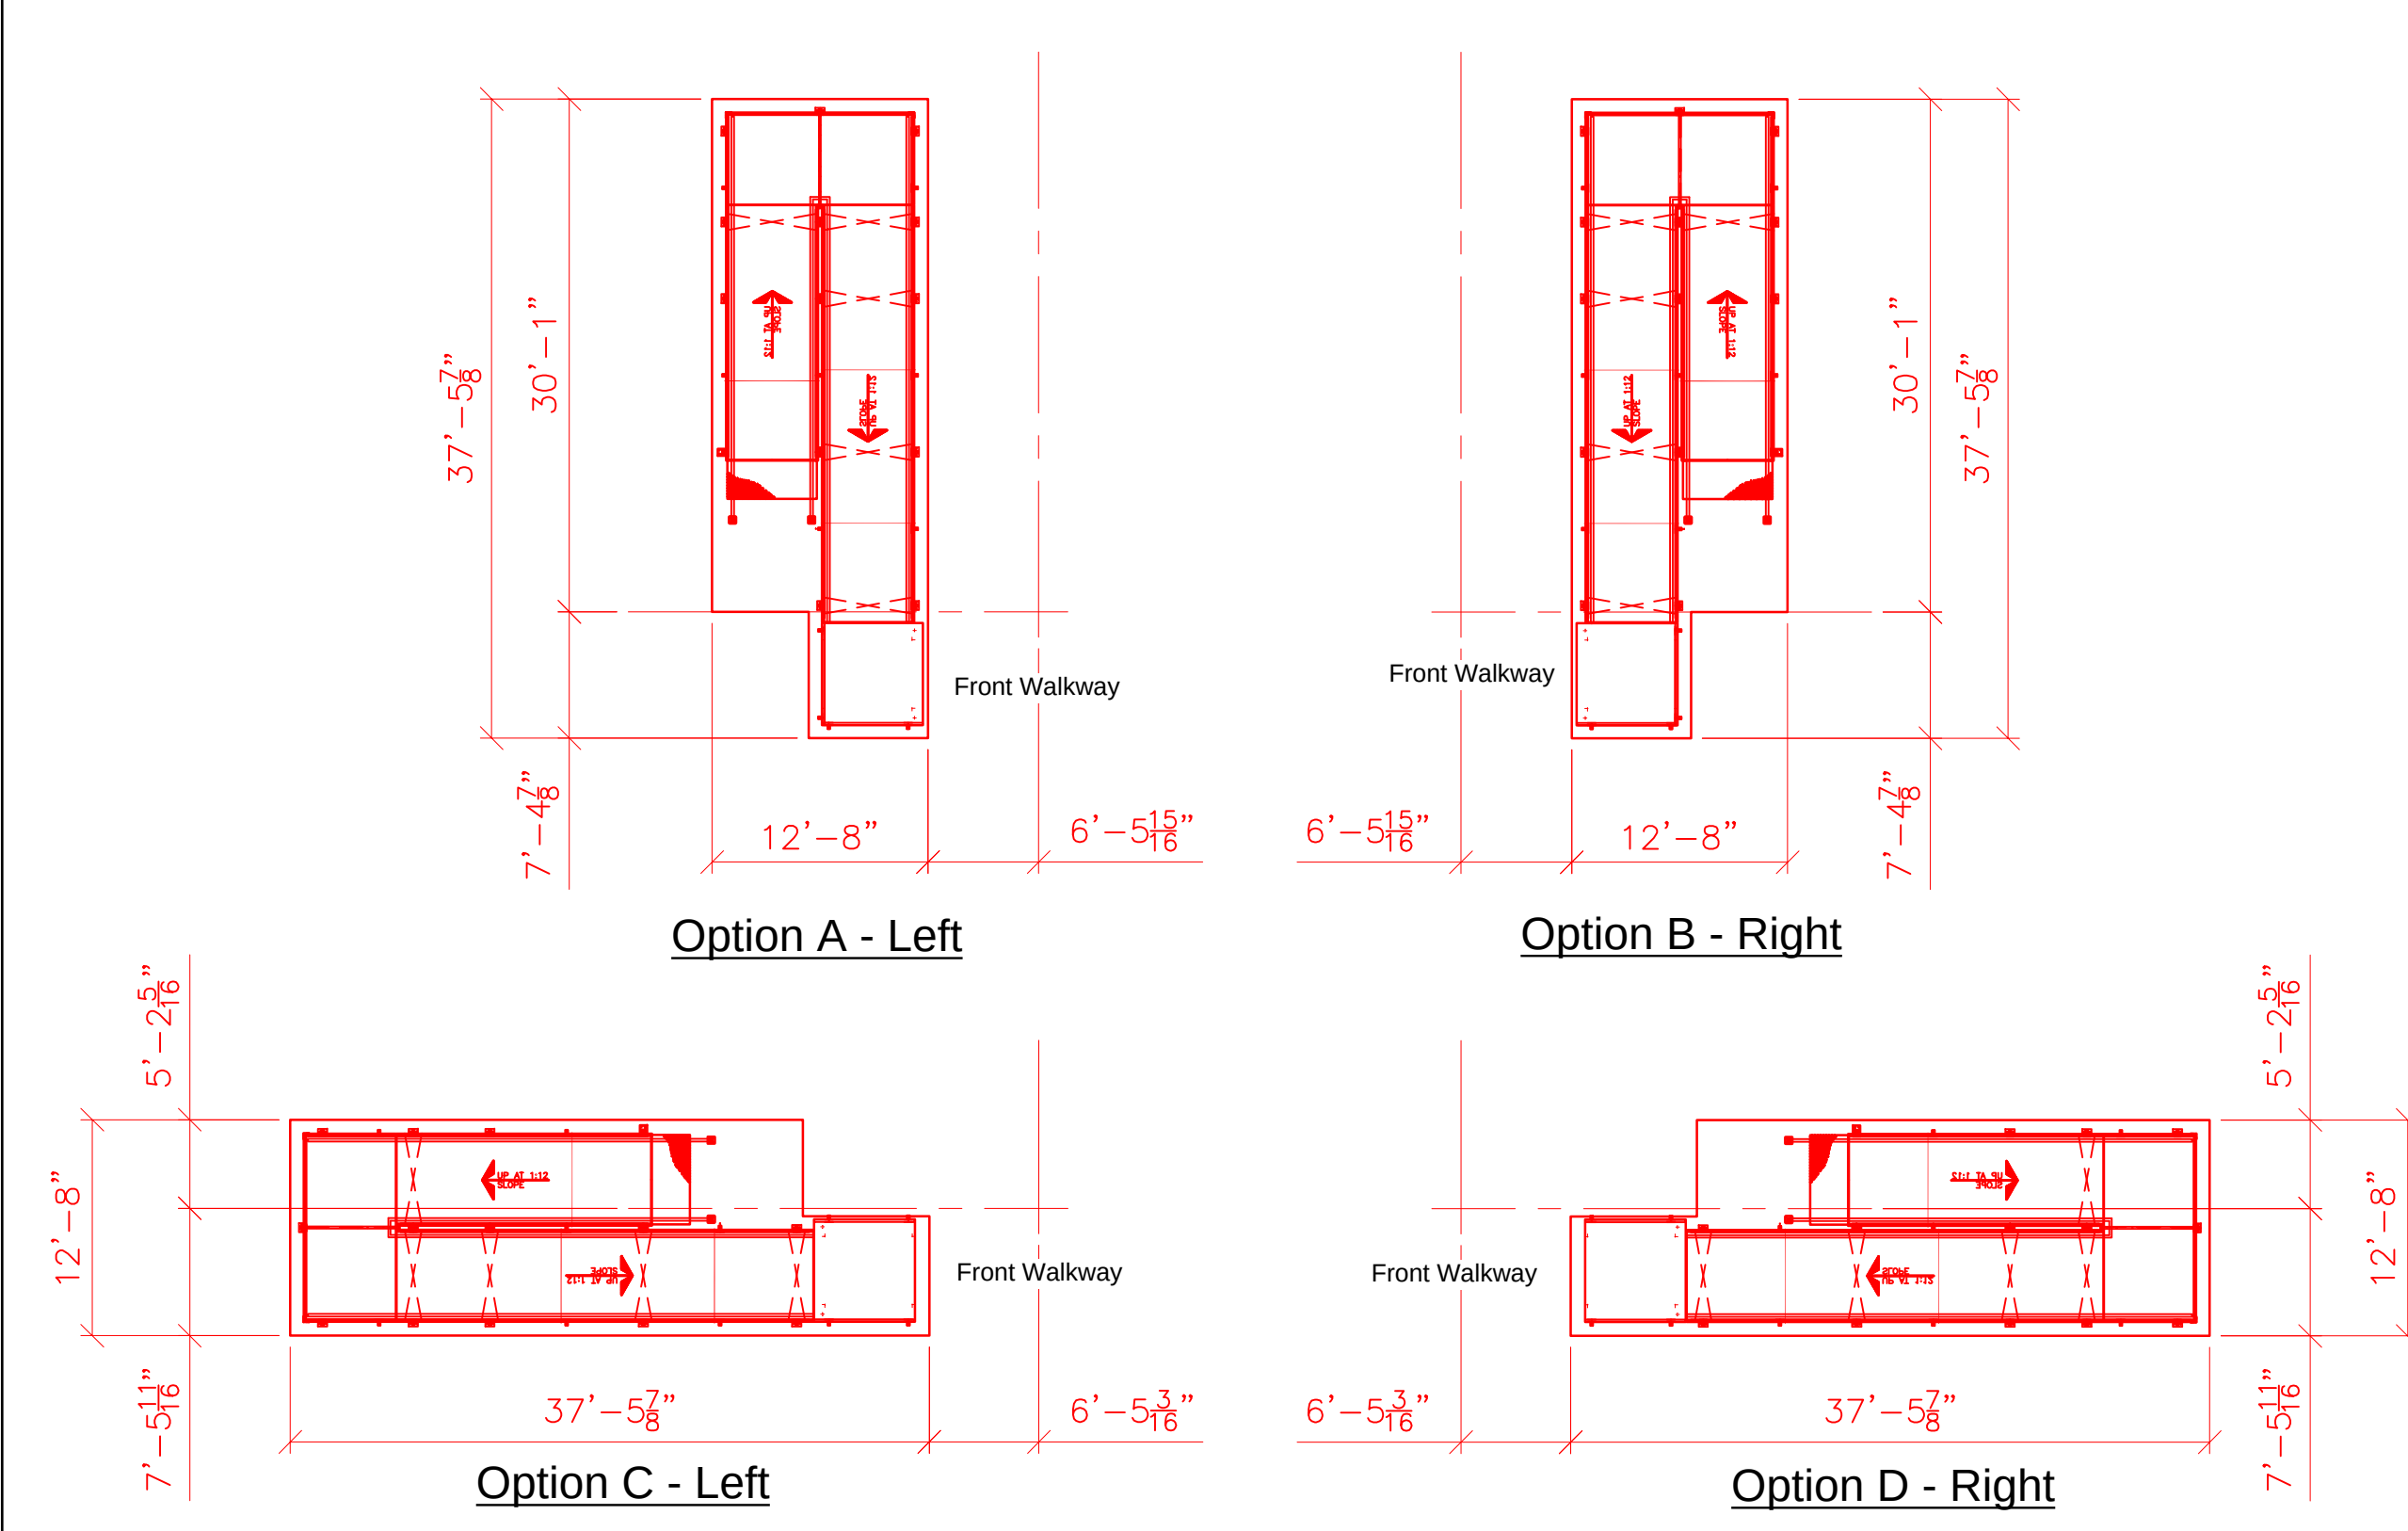


Straight Ramp Options

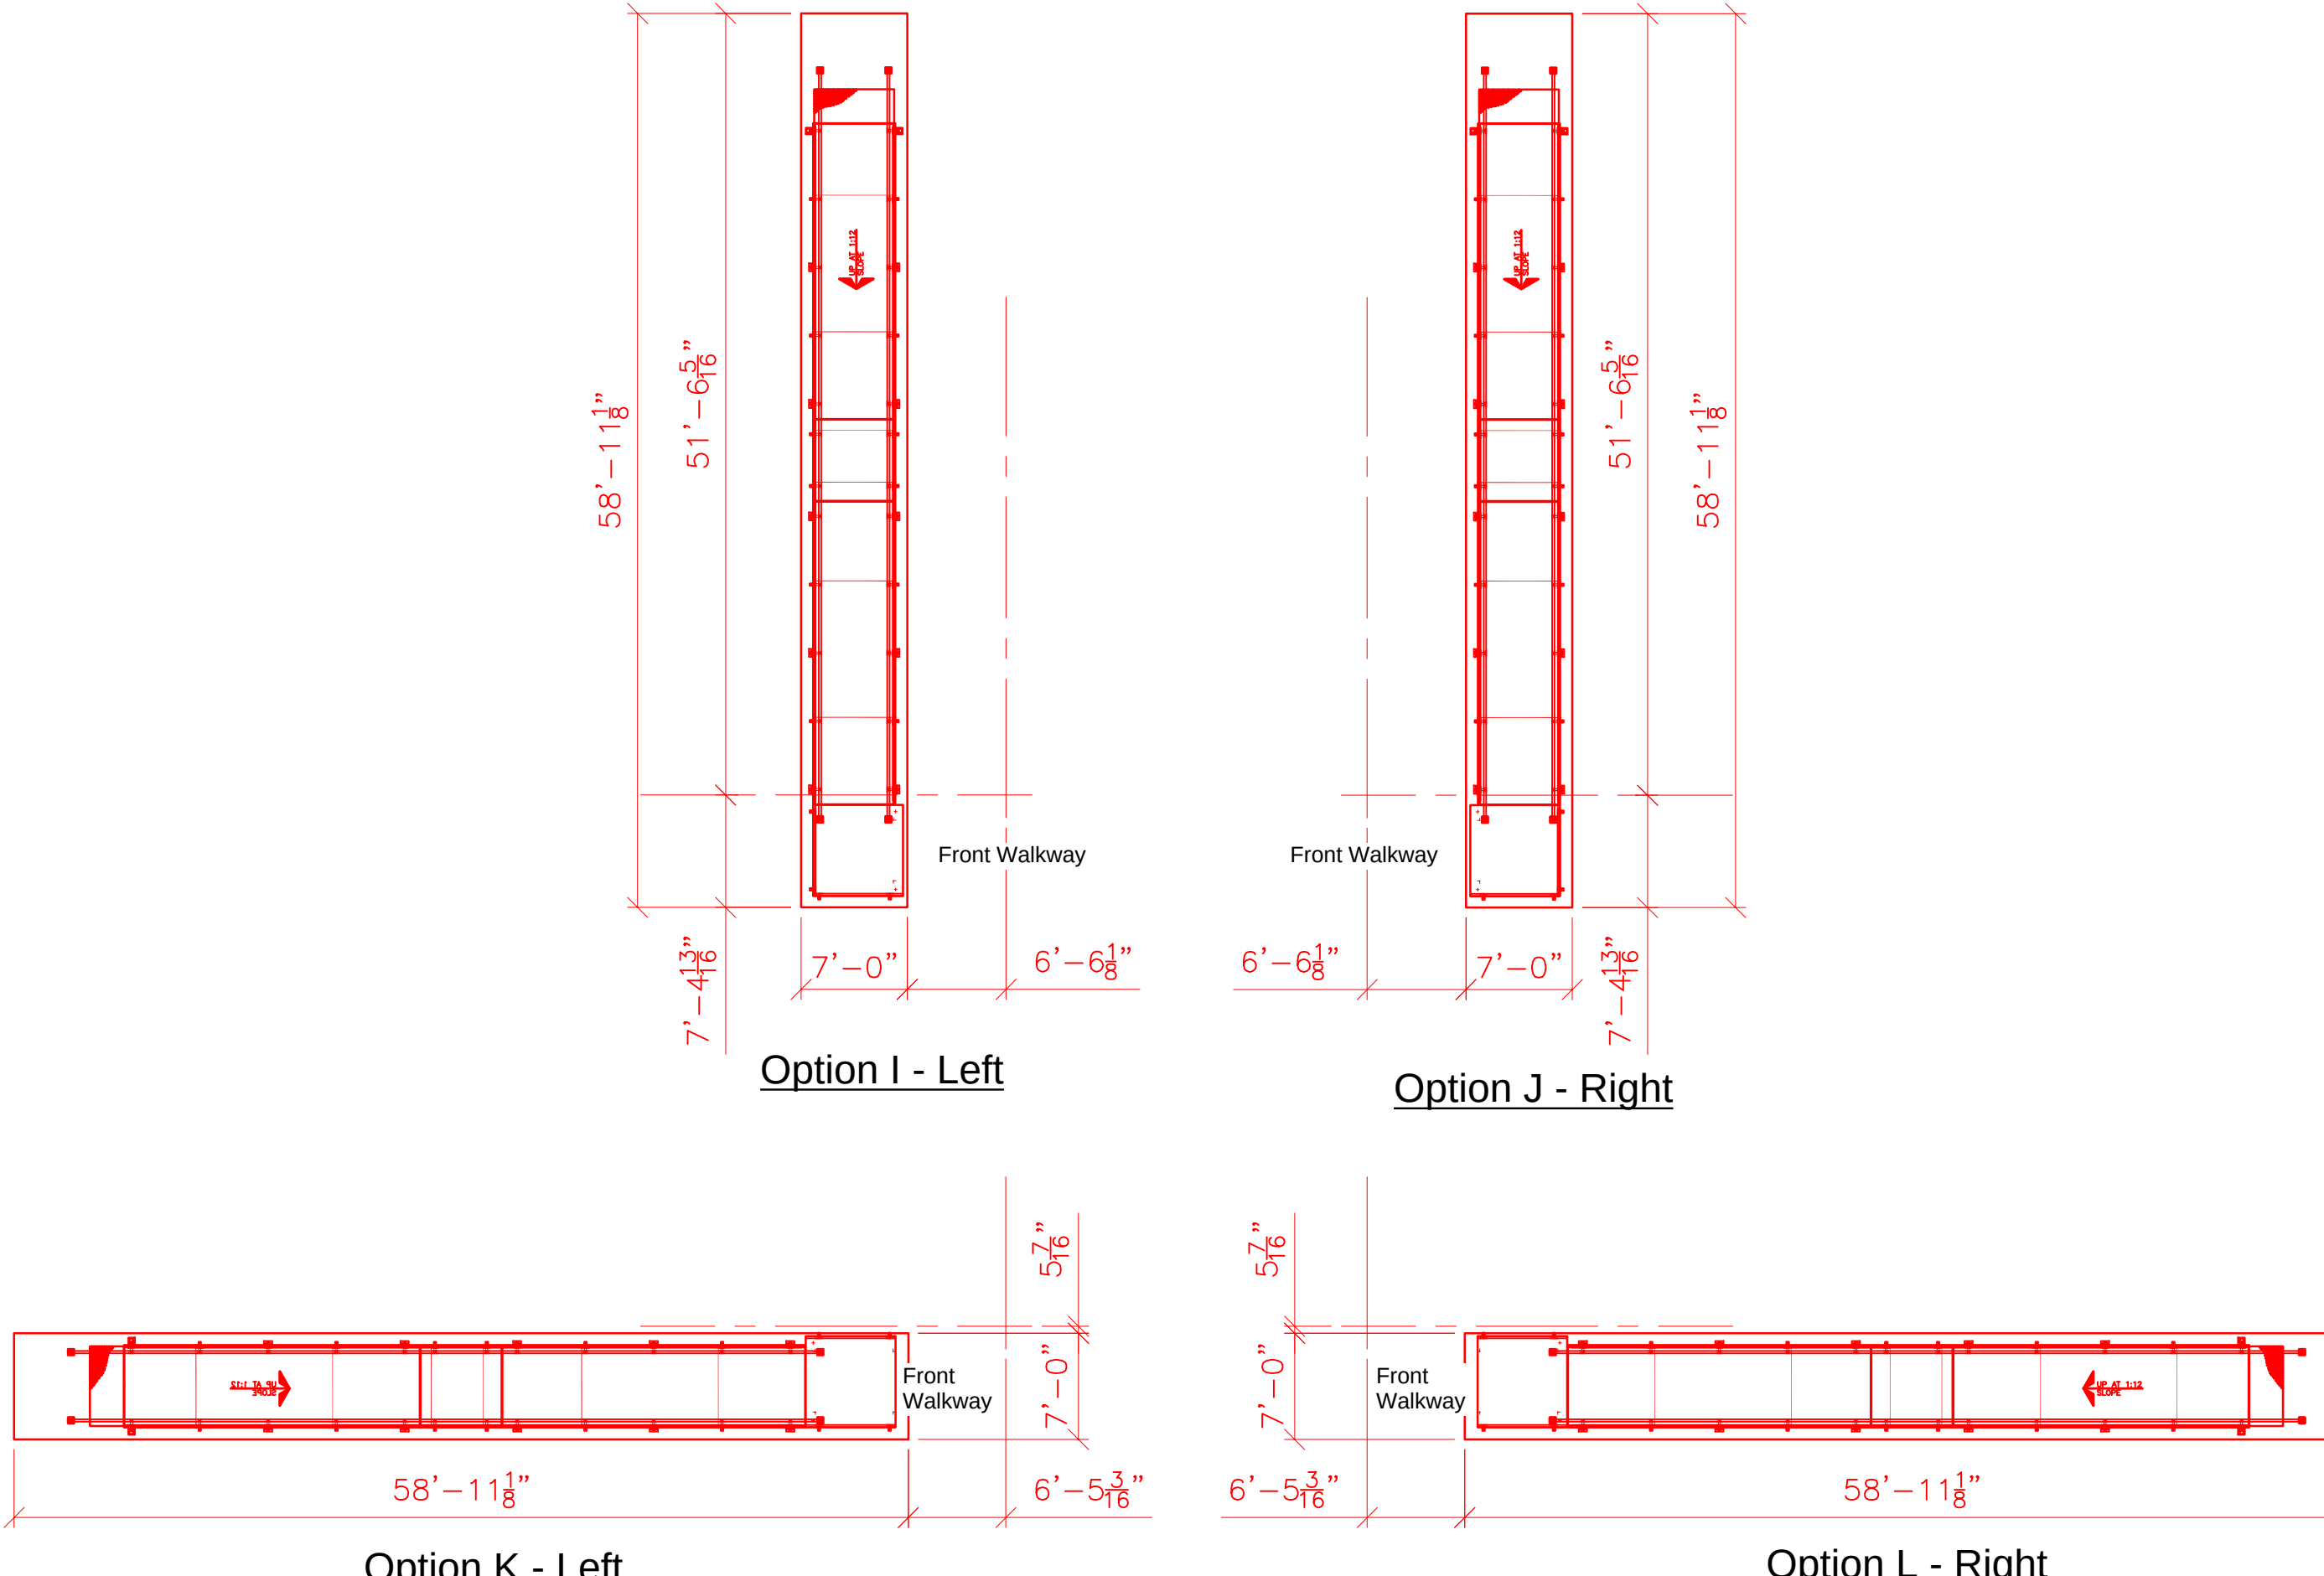

L-Ramp Options

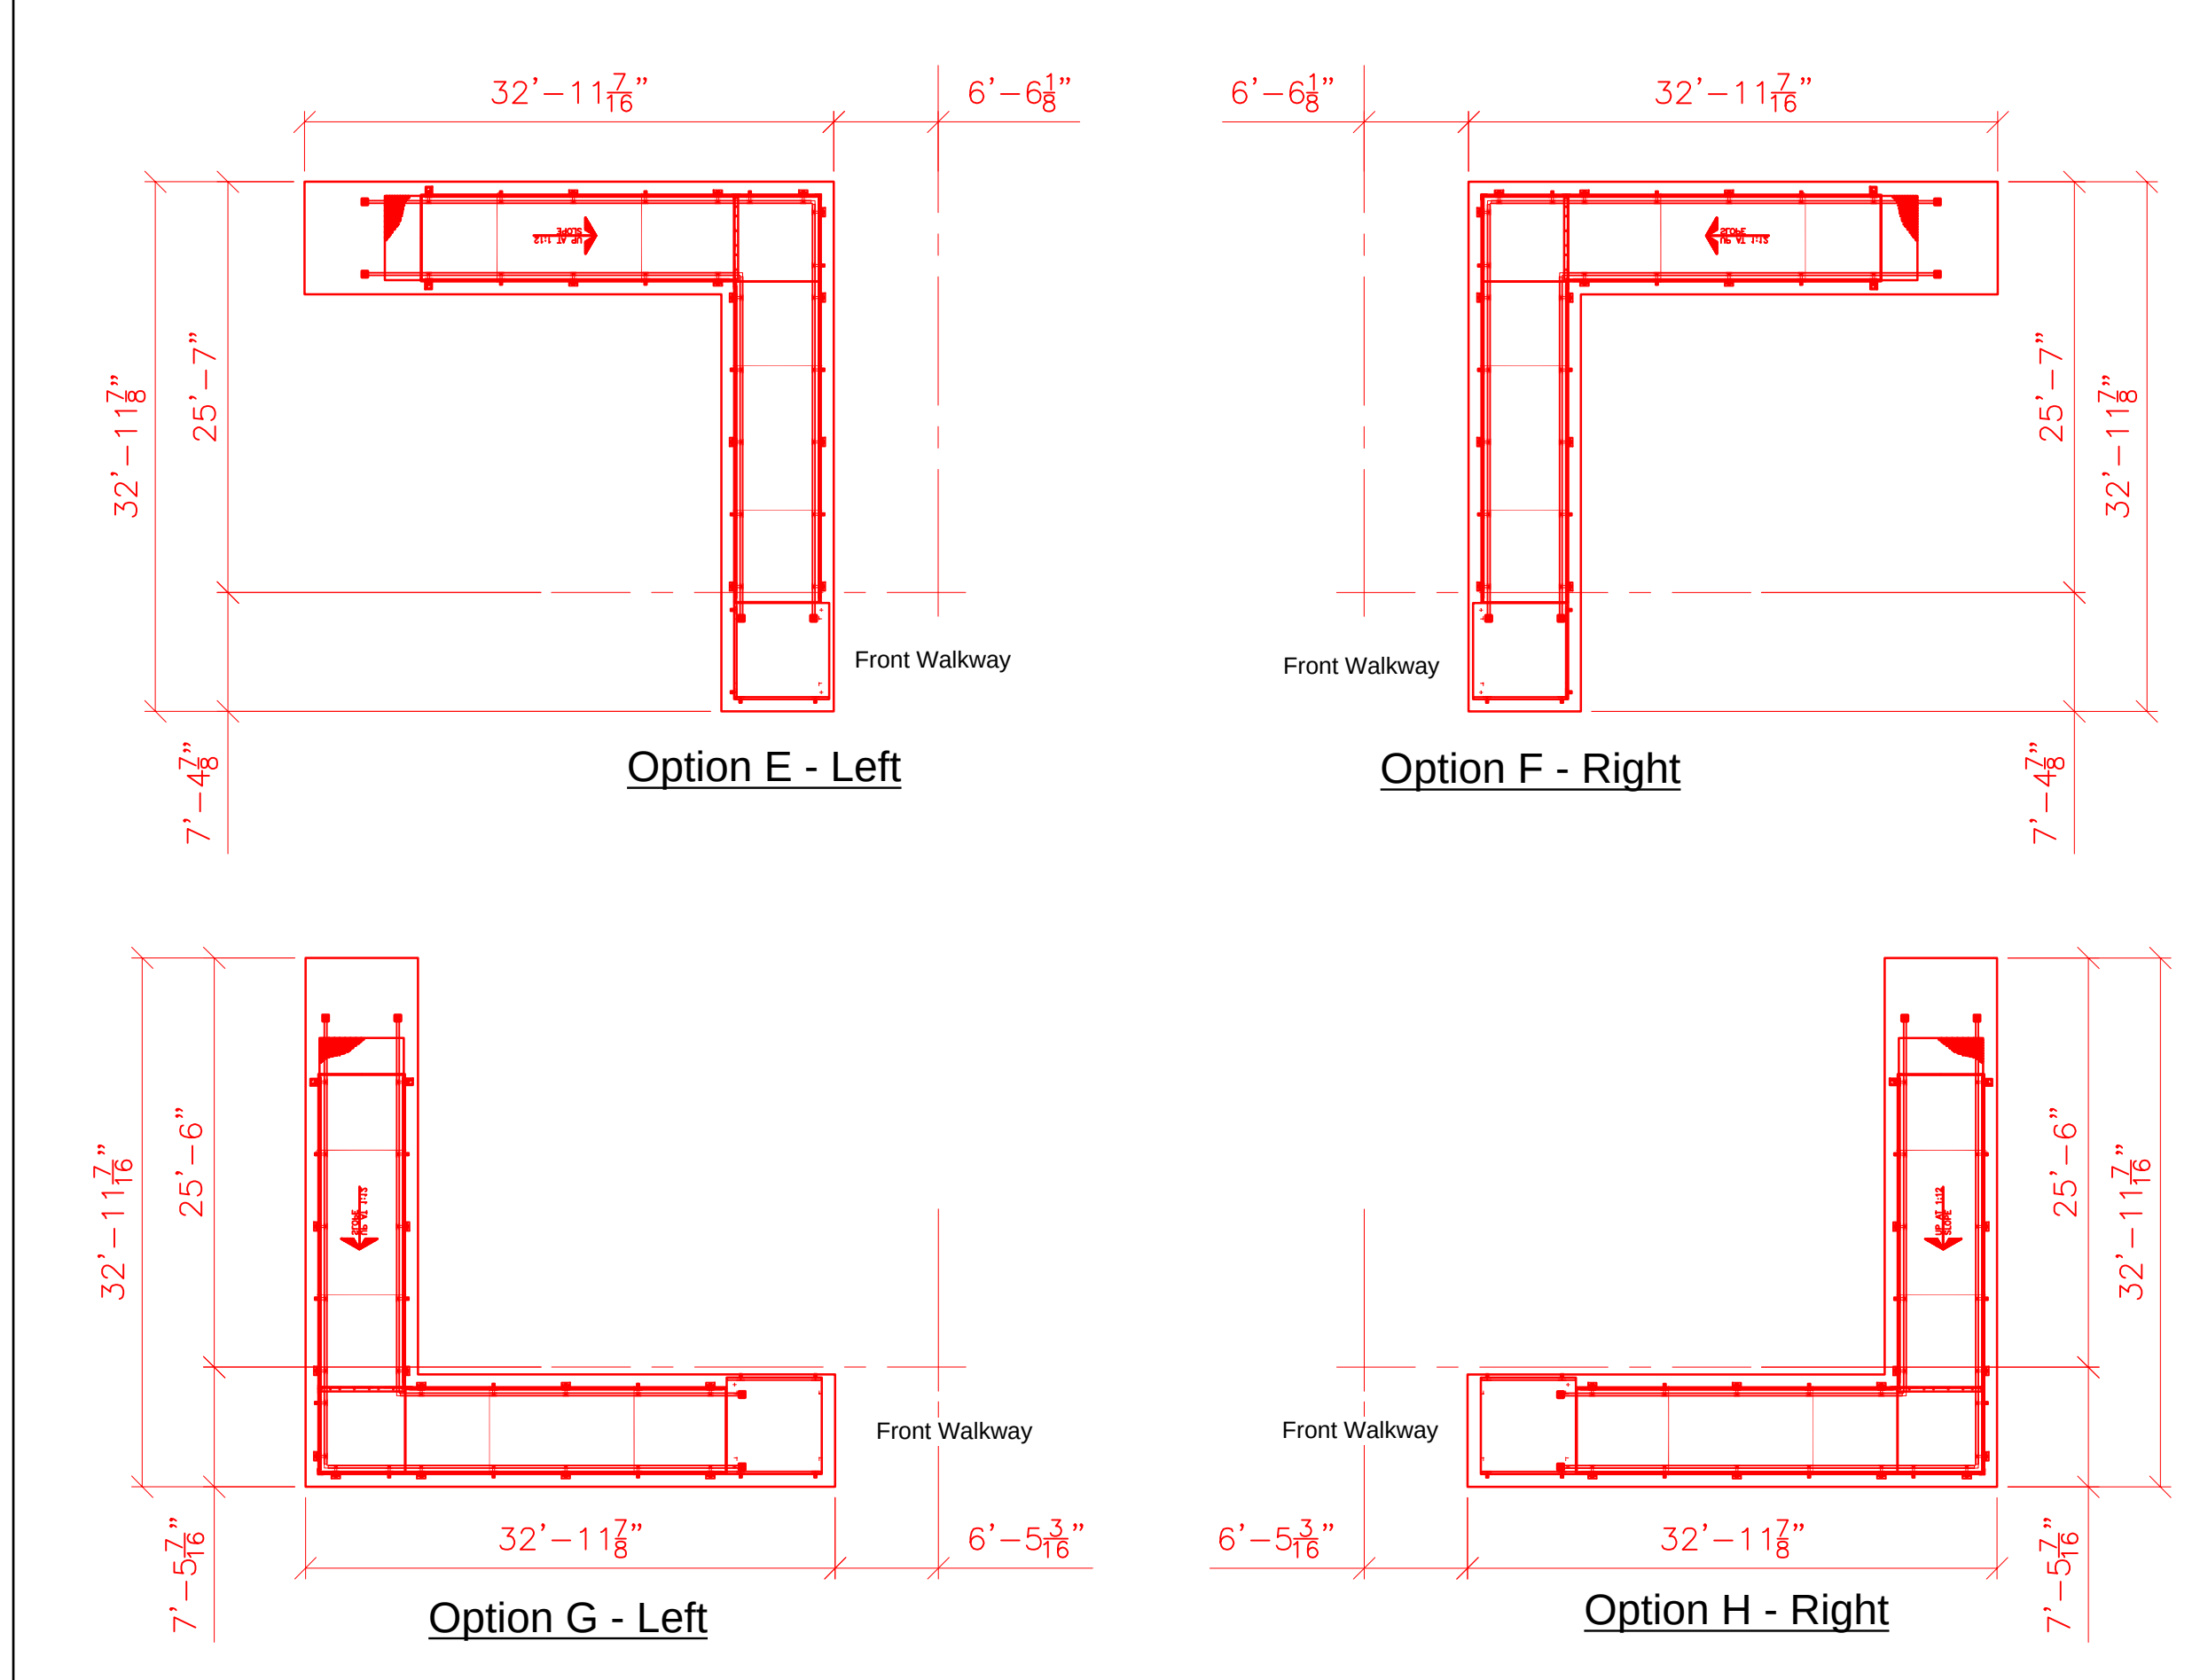

Stair Options

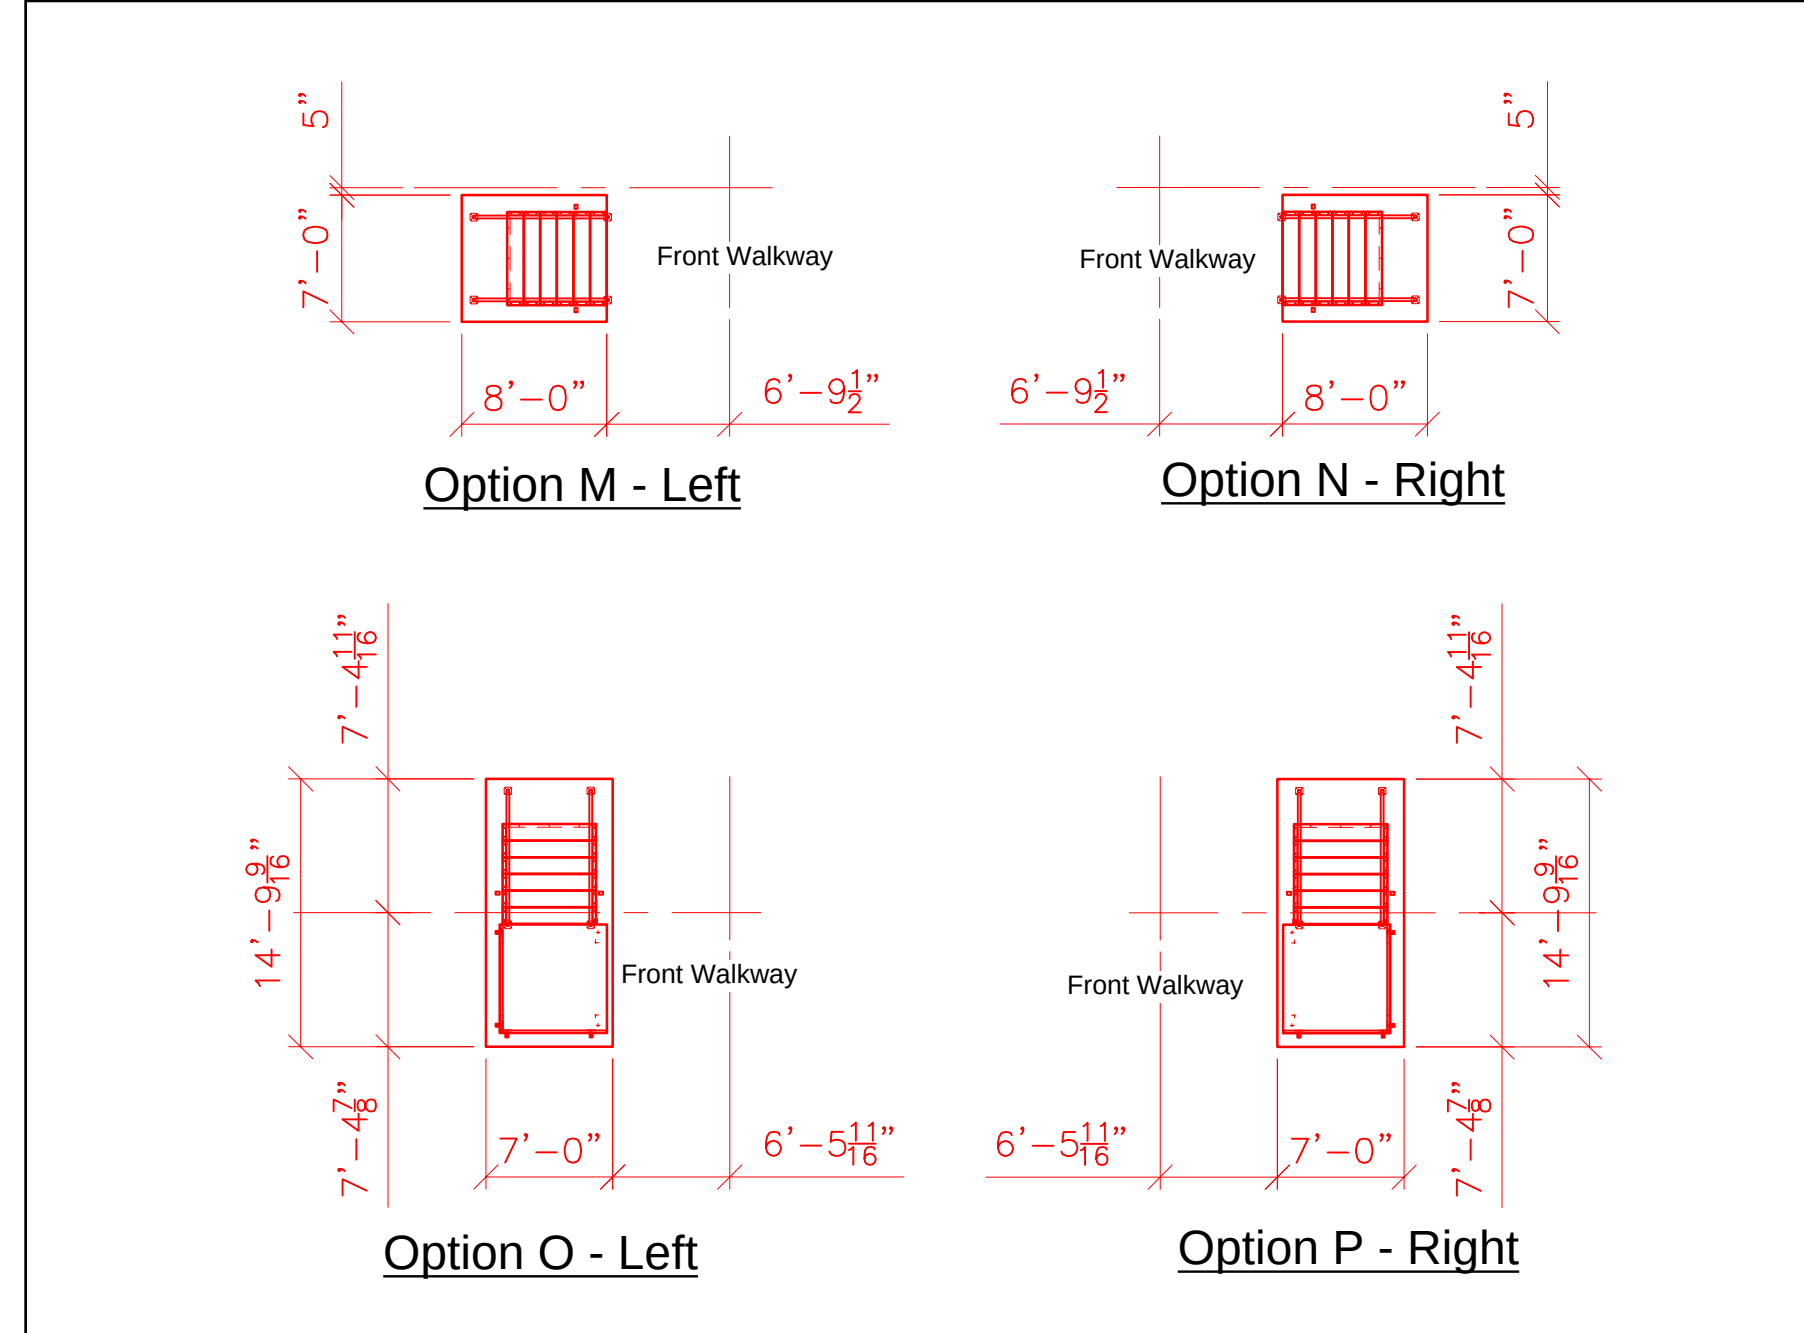

42" ELEVATIONS

PROJECT NAME:

ump/S
GRG2

**DANT CLAYTON
CORPORATION**
1500 Bernheim Lane
Louisville, KY 40210
Telephone (502) 634-3629
WWW.DANTCLAYTON.COM

PERSON									
REV.	DATE	DESCRIPTION	INITIALS		ECCO NUMBER				
A									
B									
C									
D									
E									

NAME		PRODUCT		STRUCTURE		TYPE	
PROCESS	SCALE	1-Beam	2-Beam	Stand	Shelf	PLAN	TYPE
AS NOTED	AS NOTED	21	21	42	42	2477-6-0	INT

SHEET NUMBER


4-0

PART NUMBER


0273726




U-Ramp Options

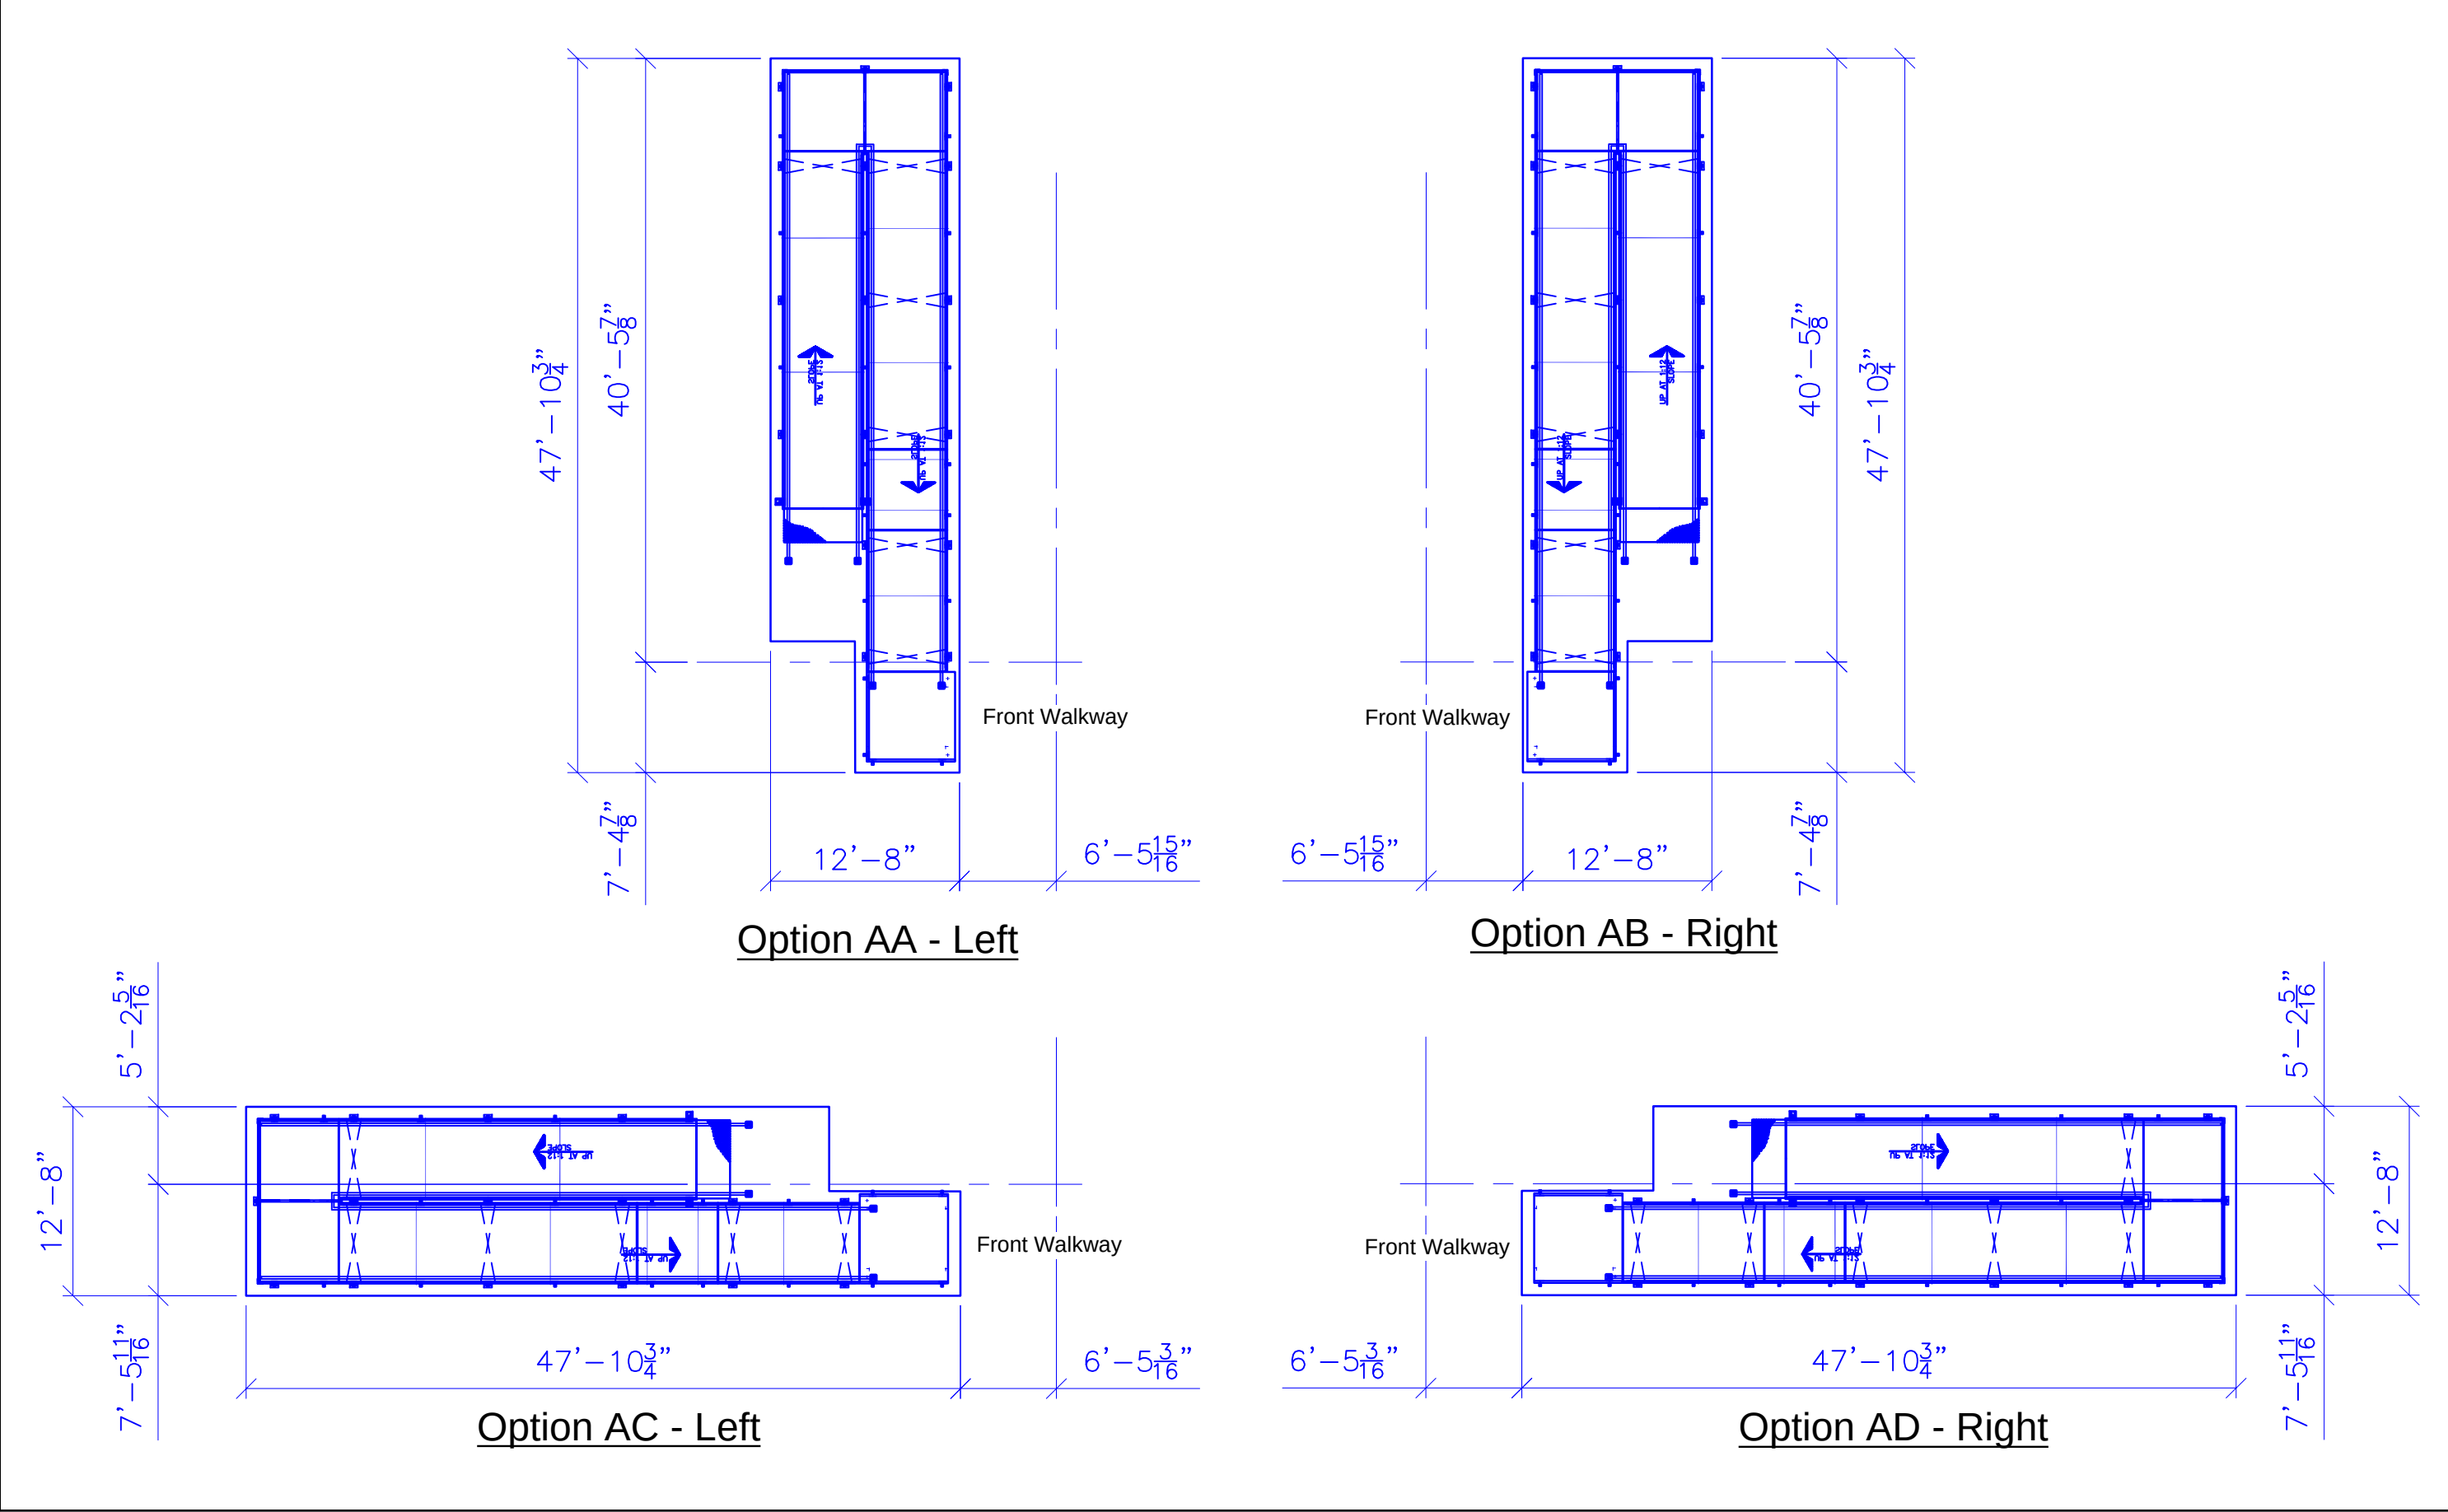


Straight Ramp Options

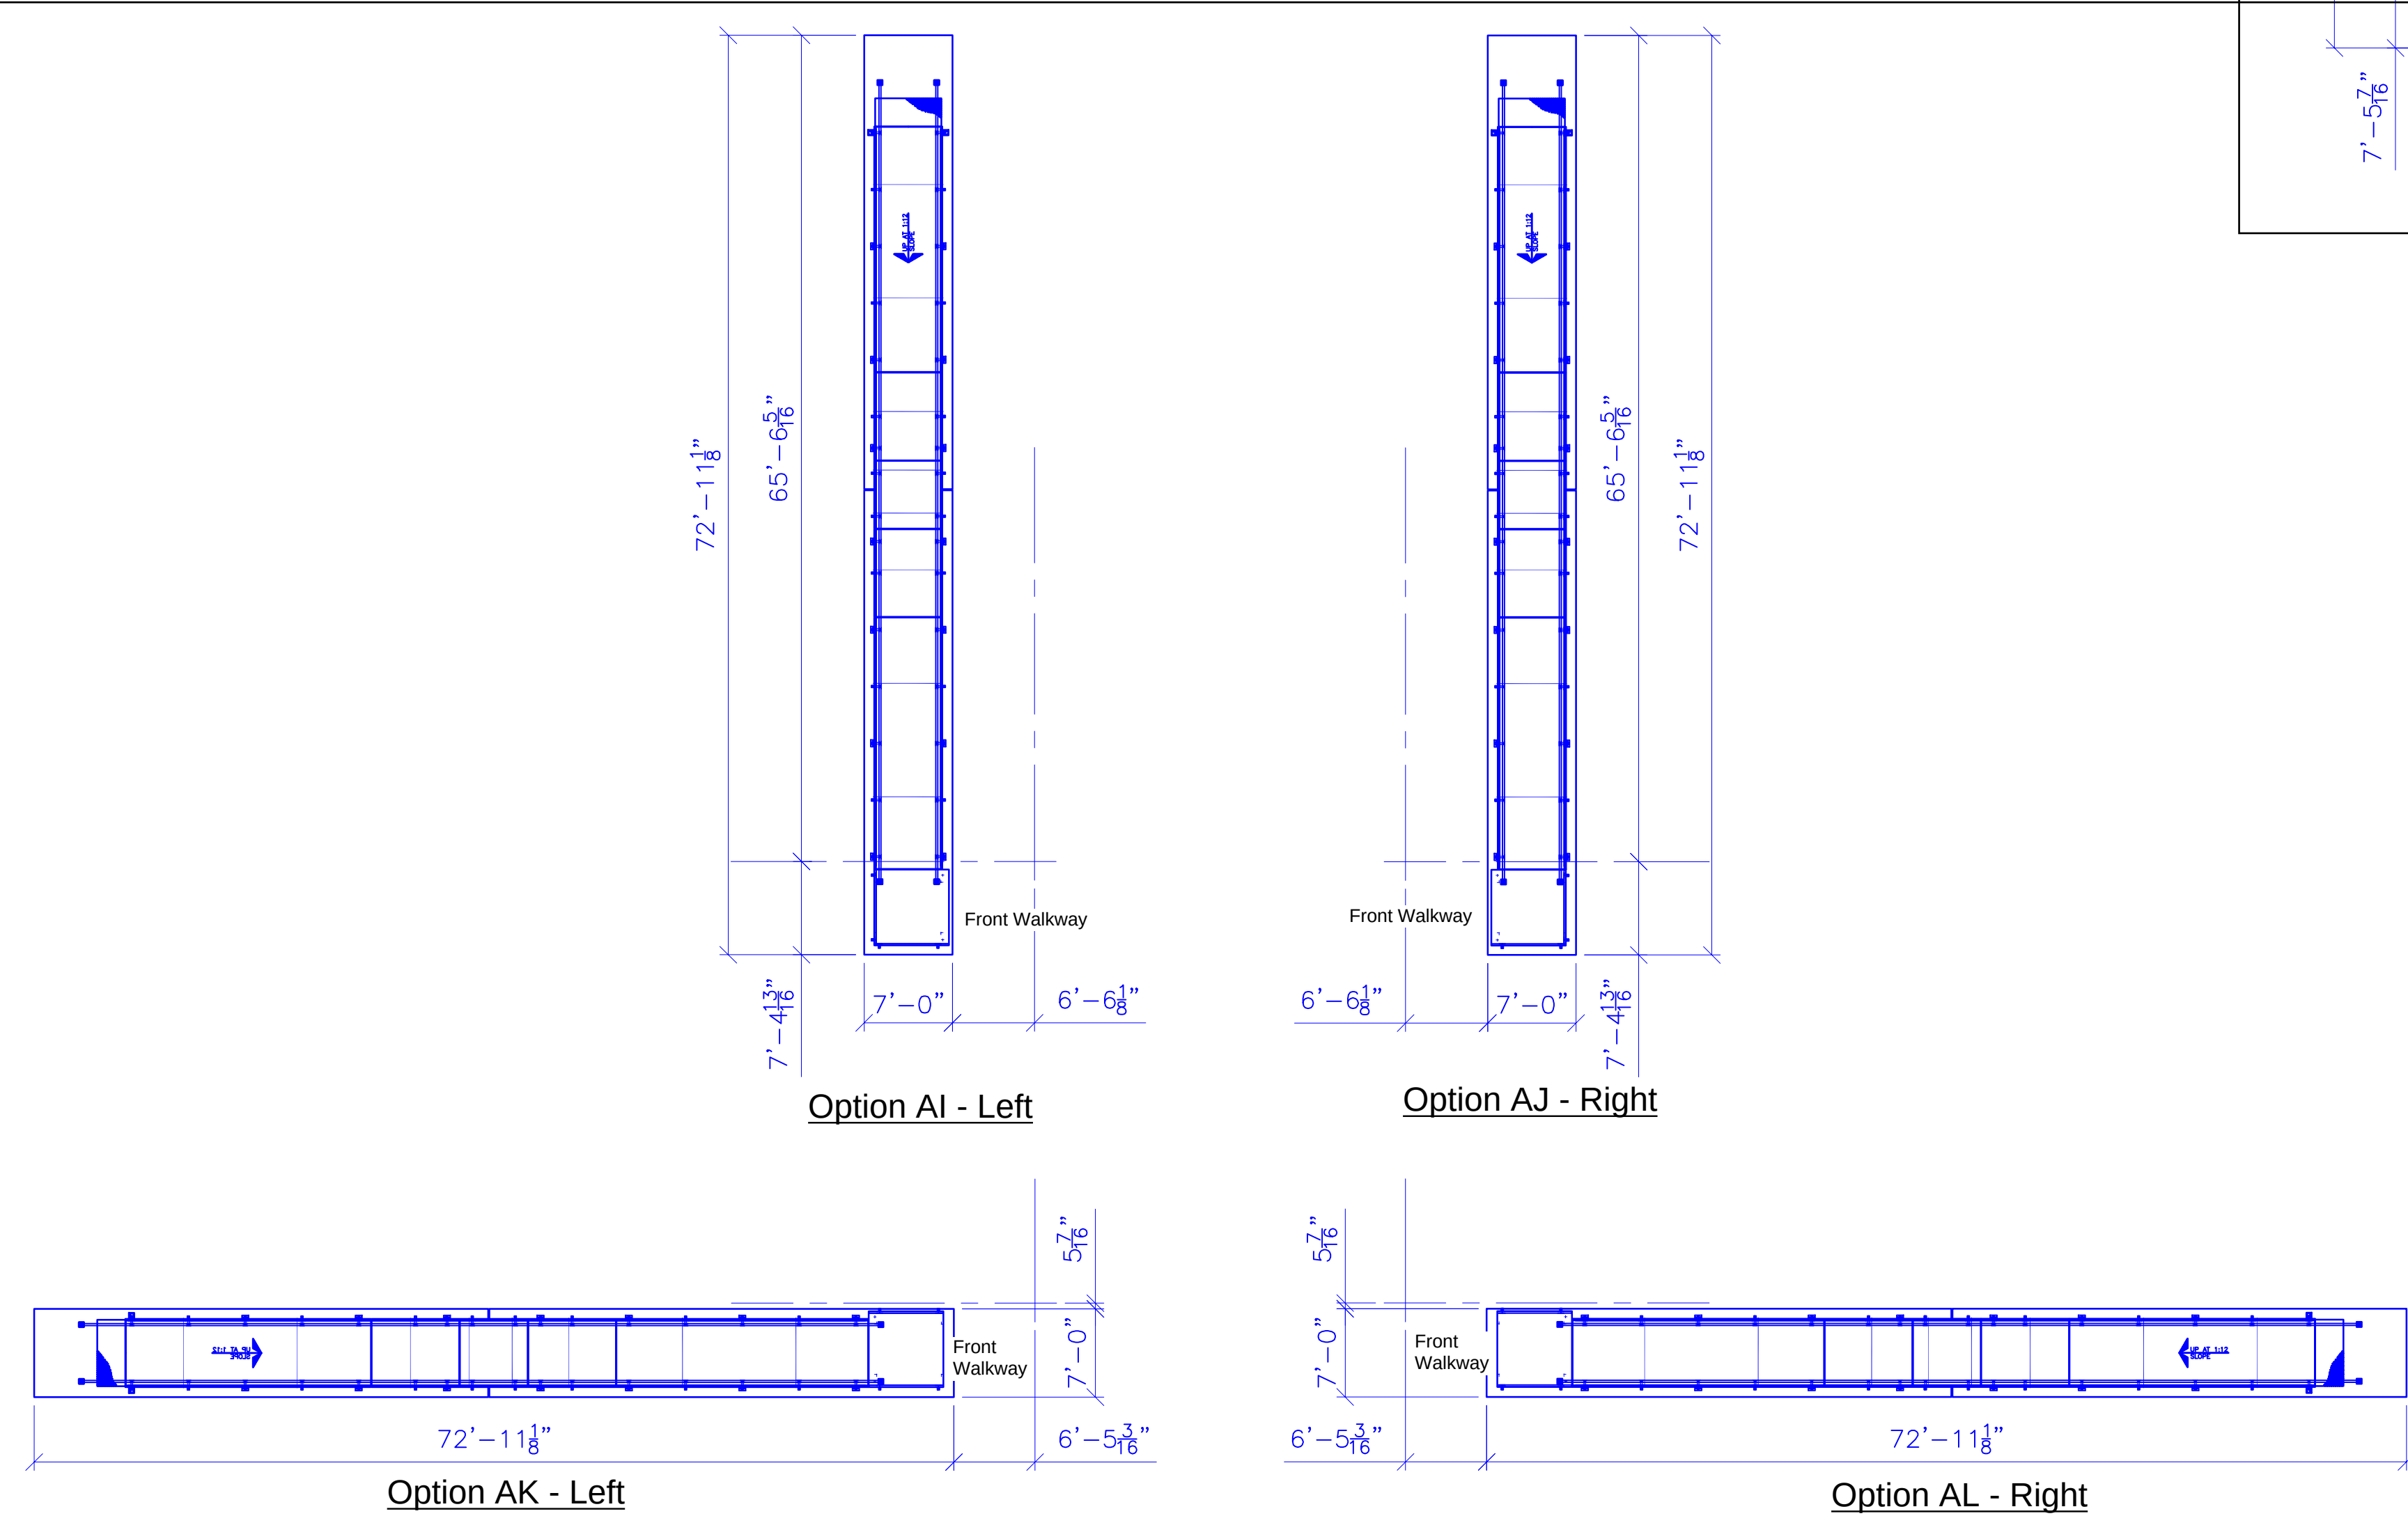

L-Ramp Options

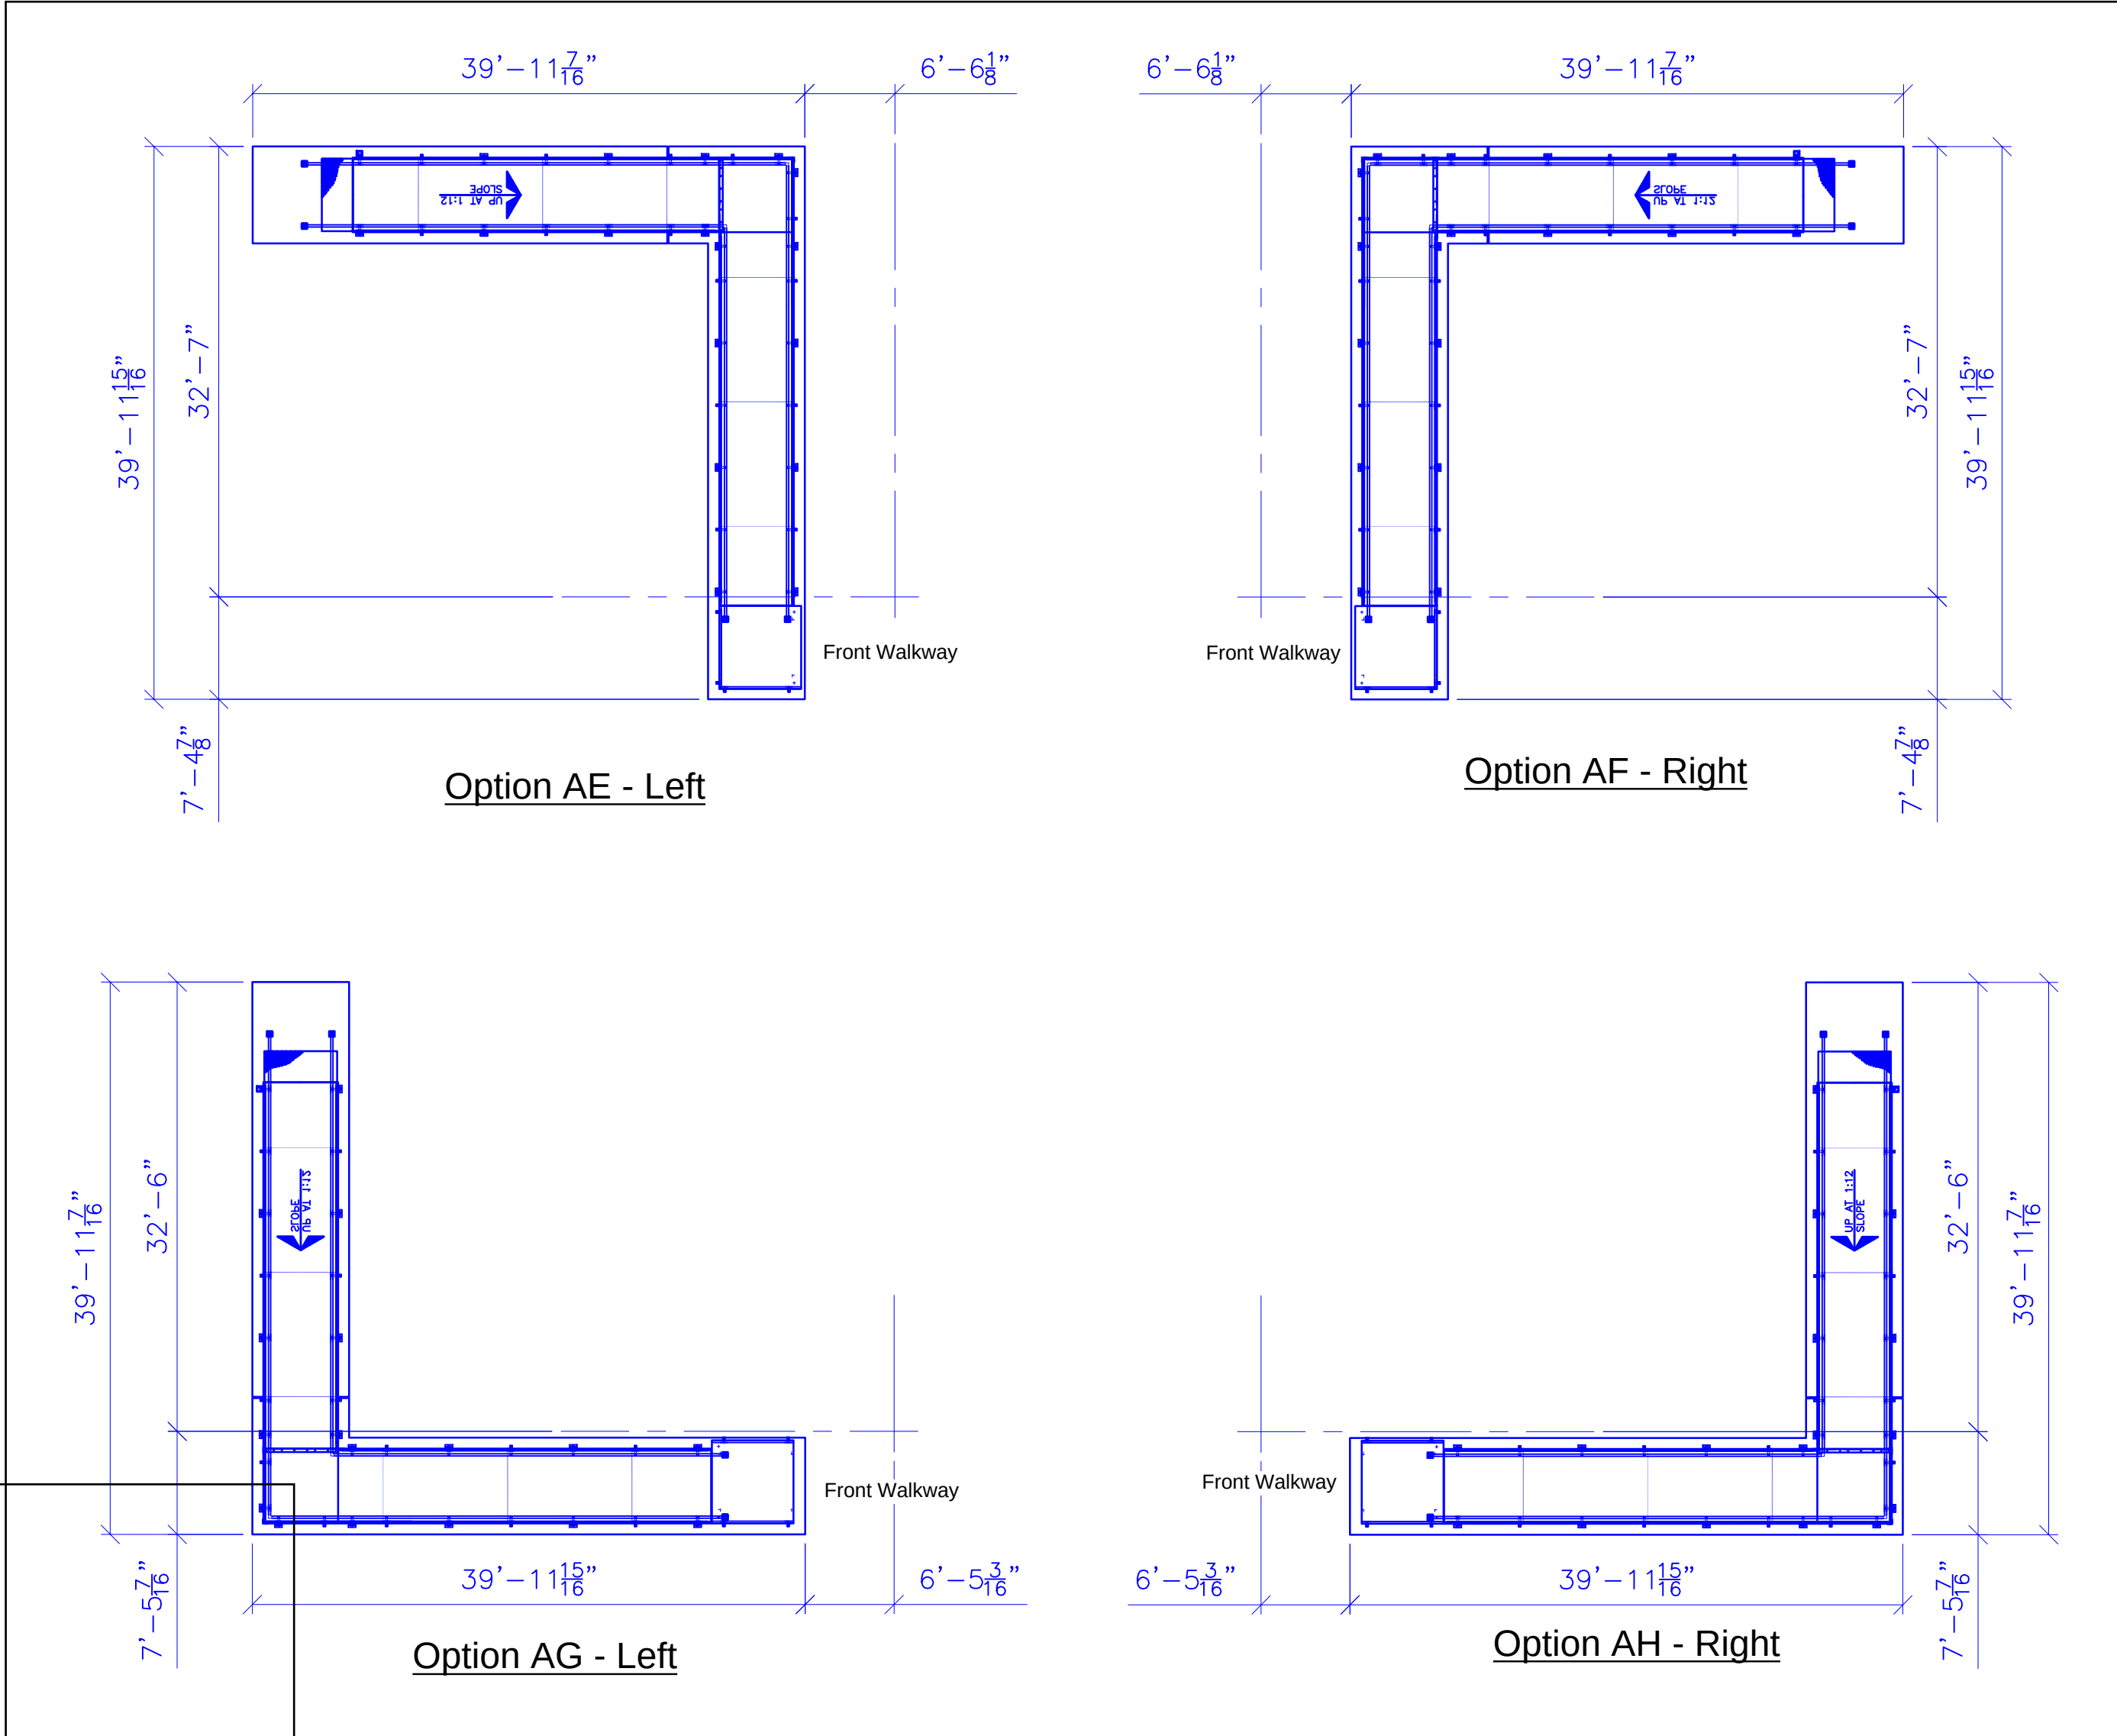

Stair Options

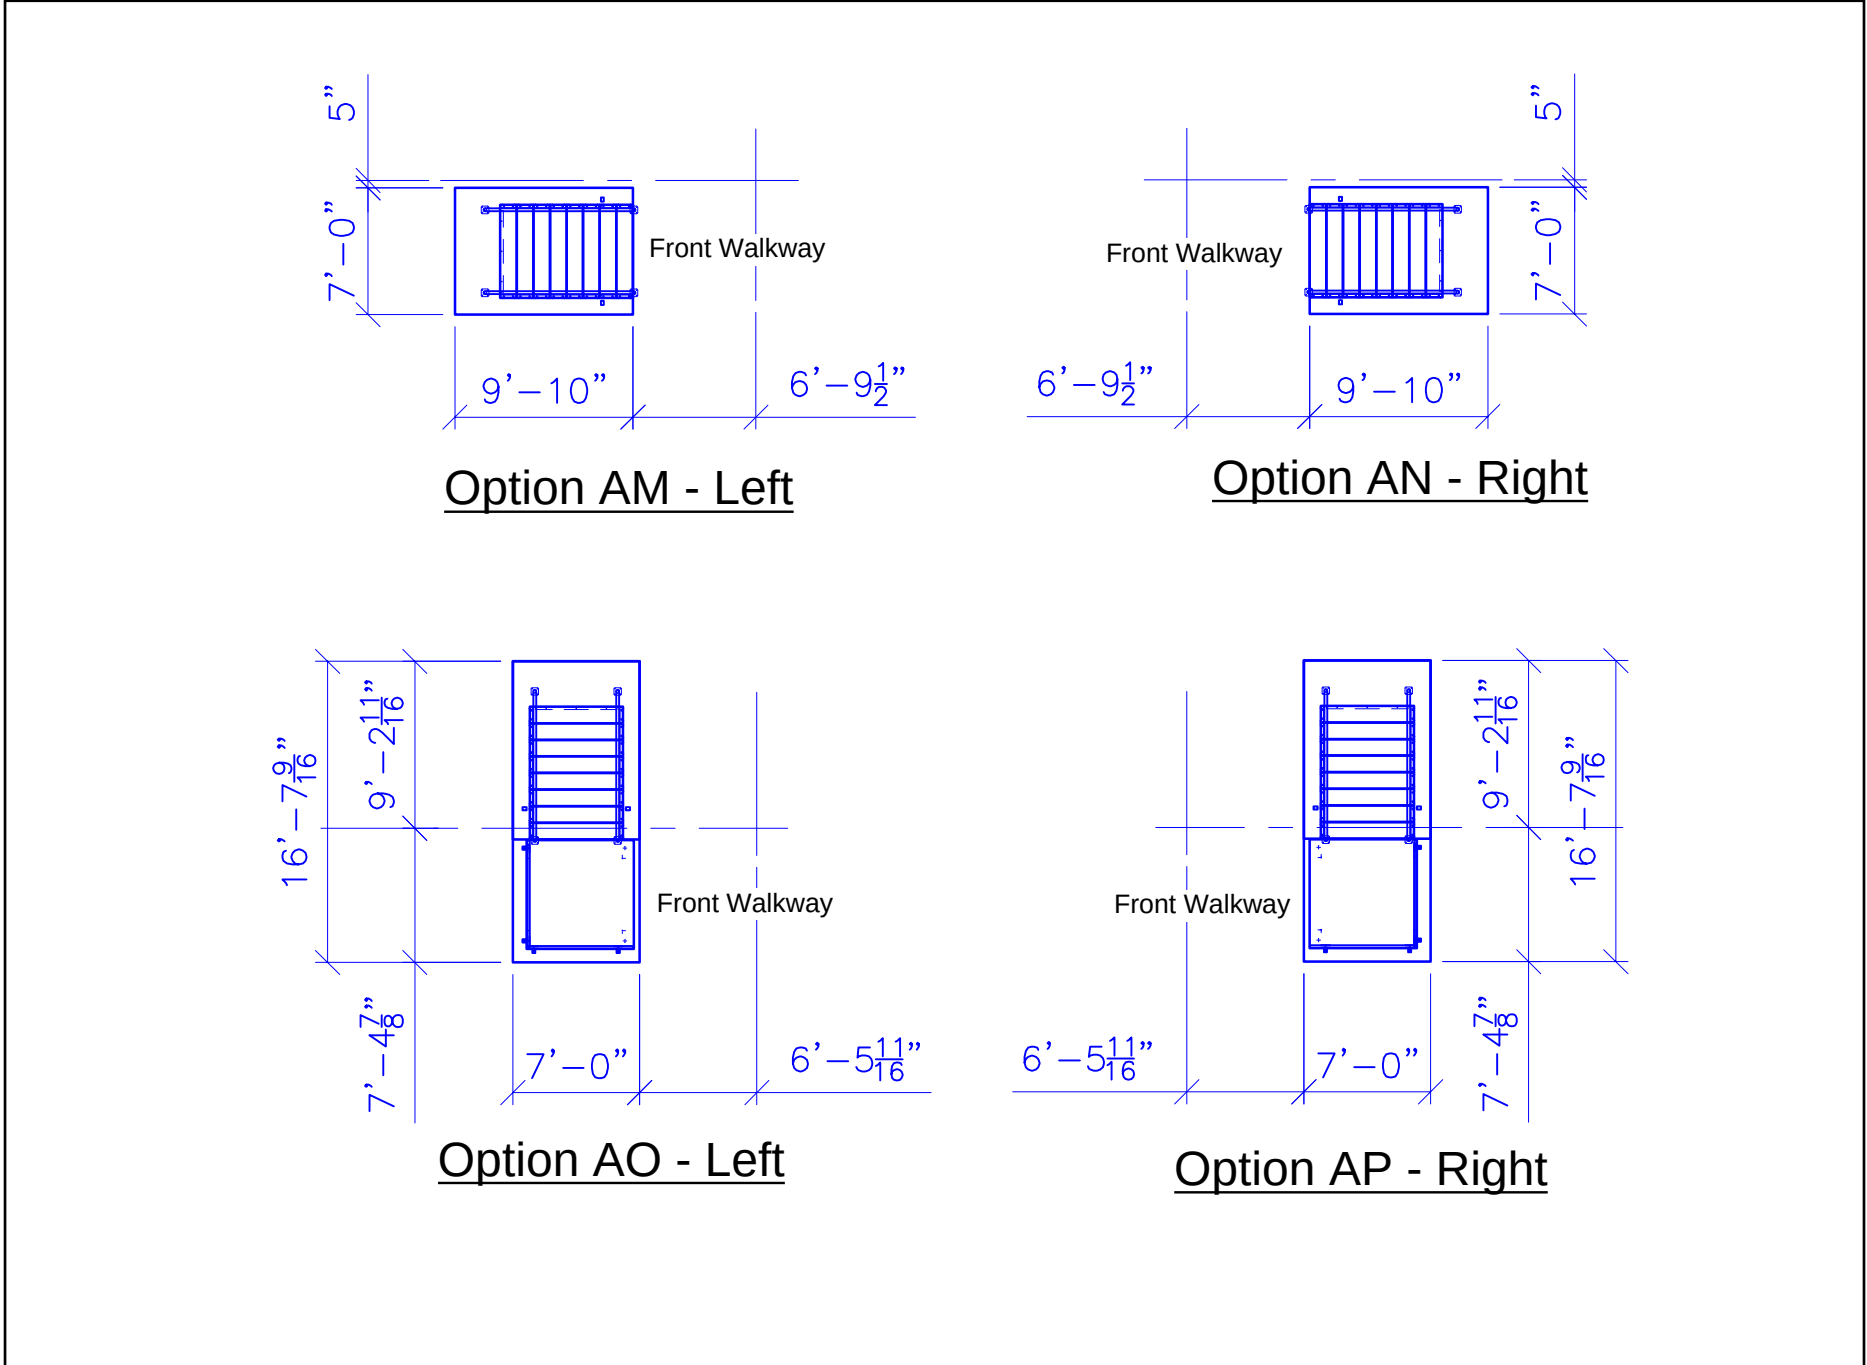

56" ELEVATIONS

PROJECT NAME:
56" Elev. Ramp/Stair Options
GRG2

DANT CLAYTON CORPORATION
1500 Bernheim Lane
Louisville, KY 40210
Telephone (502) 634-3626
WWW.DANTCLAYTON.COM

REV.		DESCRIPTION		INITIALS		ECO NUMBER	
A							
B							
C							
D							
E							

NAME	RCROSS	DATE	RELEASE DATE	AS NOTED







SHEET NUMBER		PART NUMBER	
4-0		0273726	
273726		273726	