


Game Ready Grandstand Champion Options (21 Row)

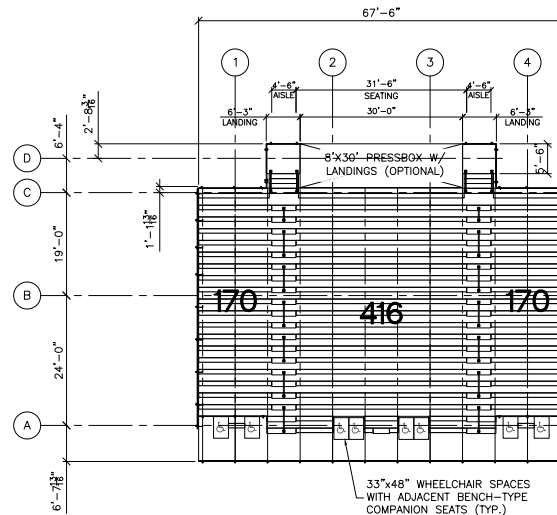

SEATING PLAN
SCALE: 3/32" = 1'-0"

ROWS 21	ELEVATION 42"
RISE 13	RUN 26
DECK SYSTEM - INTERLOCKING	
DECK FINISH - MILL	
BENCH SEATING CAPACITY	756
CHAIR SEATING CAPACITY	0
WHEELCHAIR SEATING CAPACITY	8
COMPANION SEATING CAPACITY	8
TOTAL SEATING CAPACITY	772

(+8) W/O PBOX OPTION

PROJECT NAME:

GRG2

DANT CLAYTON CORPORATION
1500 Bernheim Lane
Louisville, KY 40203
Tel: 502.626.6000
WWW.DANTCLAYTON.COM

REV	DATE	DESCRIPTION	BY	CHKD	APP'D
1					
2					
SHEET NUMBER


4-0

PART NUMBER

0273722



Game Ready Grandstand Champion Options (21 Row)

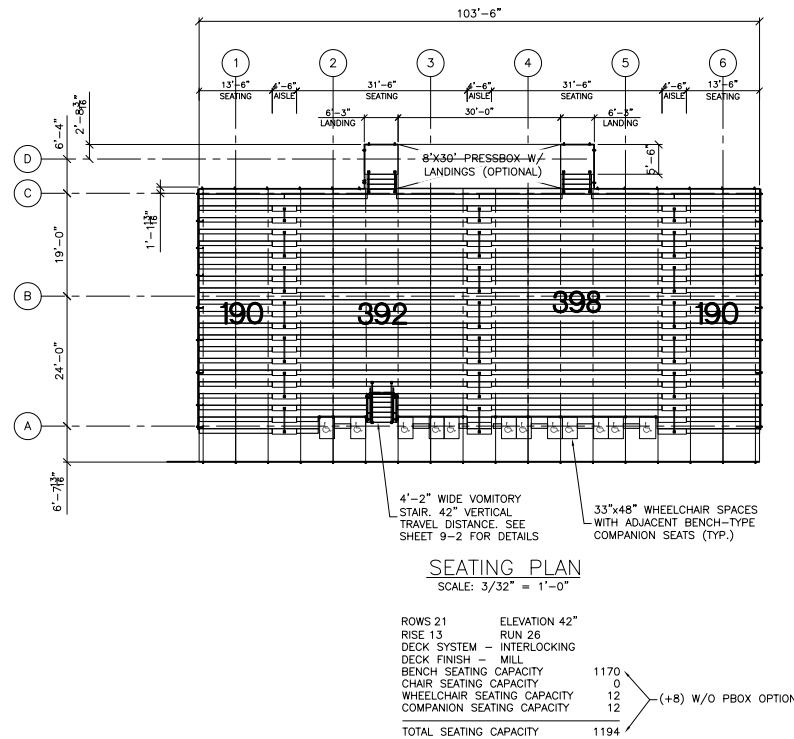

PROJECT NAME

GRG2

DANT CLAYTON CORPORATION
1500 Bernheim Lane
Louisville, KY 40203
Tel: 800-626-2177
WWW.DANTCLAYTON.COM

REV	DATE	DESCRIPTION	BY	CHKD	APP'D
1					
2					
3					
4					
5					


SHEET NUMBER
4-0

PART NUMBER
0273723



ROWS 21	ELEVATION 42"	
RISE 13	RUN 26	
DECK SYSTEM - INTERLOCKING		
DECK FINISH - MILL		

Game Ready Grandstand Champion Options (21 Row)

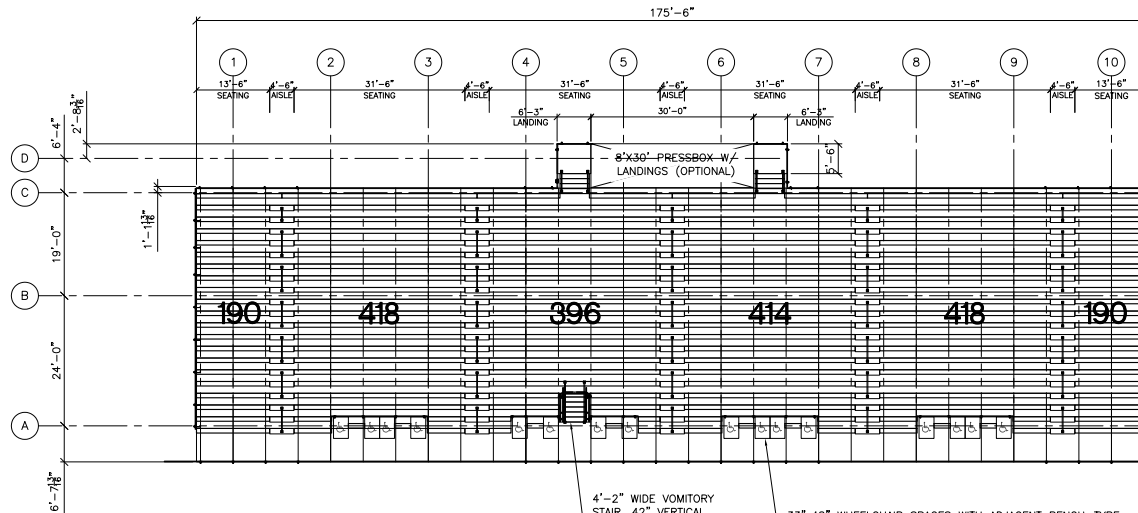

SEATING PLAN
SCALE: 3/32" = 1'-0"

ROWS 21	ELEVATION 42"
RISE 13	RUN 26
DECK SYSTEM - INTERLOCKING	
CHAIR SEATING CAPACITY	0
WHEELCHAIR SEATING CAPACITY	16
COMPANION SEATING CAPACITY	16
TOTAL SEATING CAPACITY	2058

(+8) W/O PBOX OPTION

PROJECT NAME

GRG2

DANT CLAYTON CORPORATION
1500 Bernheim Lane
Louisville, KY 40216
Tel: 800-626-2177
WWW.DANTCLAYTON.COM


REV	DATE	DESCRIPTION	BY	CHK	APP	DATE	REVISION
1							
2							
4-0

PART NUMBER
0273724



Game Ready Grandstand Champion Options (21 Row)

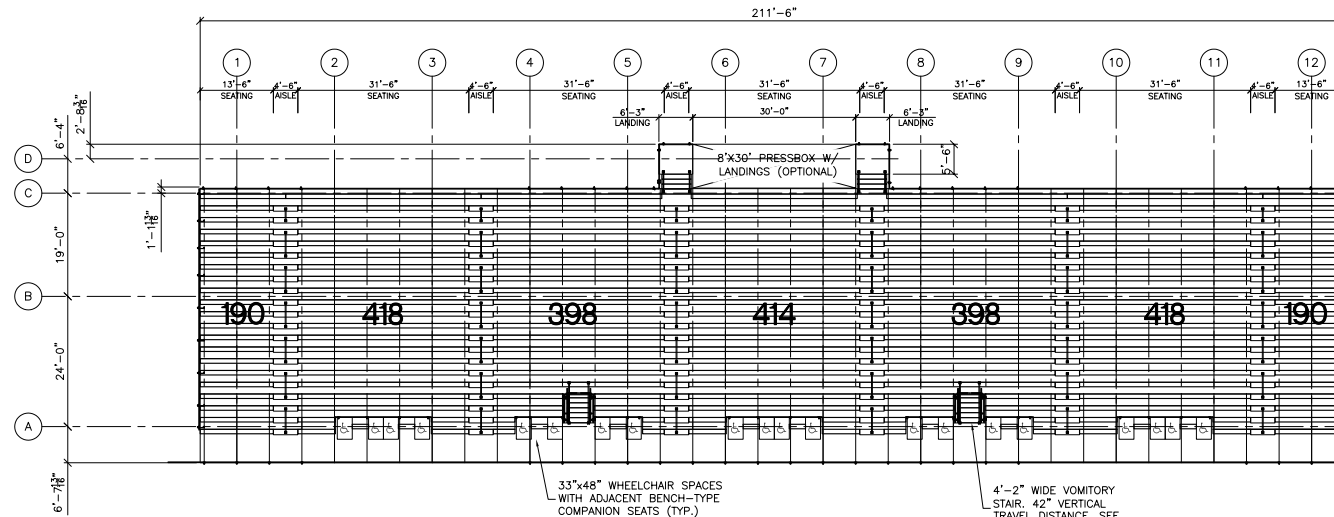

SEATING PLAN
SCALE: 3/32" = 1'-0"

ROWS 21	ELEVATION 42"
RISE 13	RUN 26
DECK SYSTEM - INTERLOCKING	
DECK FINISH - MILL	
BENCH SEATING CAPACITY	2426
CHAIR SEATING CAPACITY	0
WHEELCHAIR SEATING CAPACITY	20
COMPANION SEATING CAPACITY	20
TOTAL SEATING CAPACITY	2466

(+8) W/O PBOX OPTION

PROJECT NAME:

GRG2

DANT CLAYTON CORPORATION
1500 Bernheim Lane
Louisville, KY 40216
Telephone: 800-626-2177
WWW.DANTCLAYTON.COM

REV	DATE	DESCRIPTION	BY	CHKD	APP'D	INT. ECD NUMBER
1						
2						
SHEET NUMBER


4-0

PART NUMBER

0273725



Game Ready Grandstand Champion Options (21 Row)

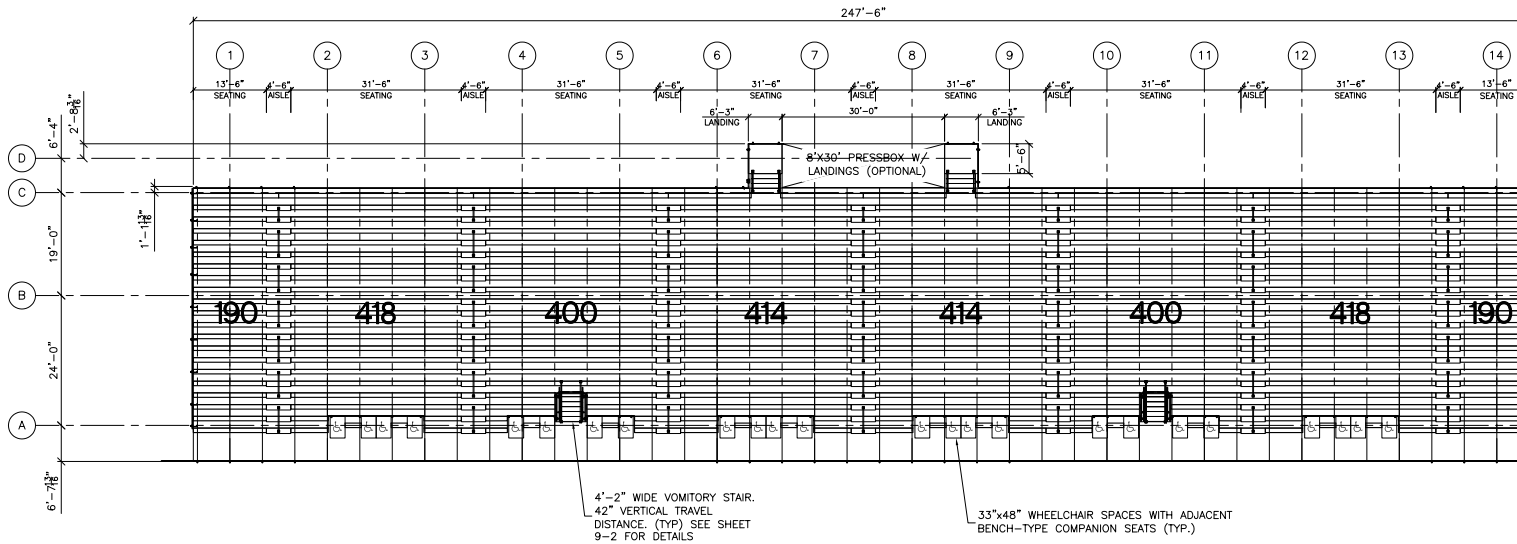

SEATING PLAN
SCALE: 3/32" = 1'-0"

ROWS 21	ELEVATION 42"
RISE 13	RUN 26
DECK SYSTEM - INTERLOCKING	
DECK FINISH - MILL	
BENCH SEATING CAPACITY	2844
CHAIR SEATING CAPACITY	0
WHEELCHAIR SEATING CAPACITY	24
COMPANION SEATING CAPACITY	24
TOTAL SEATING CAPACITY	2892

(+8) W/O PBOX OPTION

PROJECT NAME:

GRG2

DANT CLAYTON CORPORATION
1500 Bernheim Lane
Louisville, KY 40210
Tel: 800-626-2177
WWW.DANTCLAYTON.COM


NO.	DATE	DESCRIPTION	BY	CHKD	APP'D
1					
2					
SHEET NUMBER
4-0

PART NUMBER
0273726




Game Ready Grandstand Champion Options (21 Row)

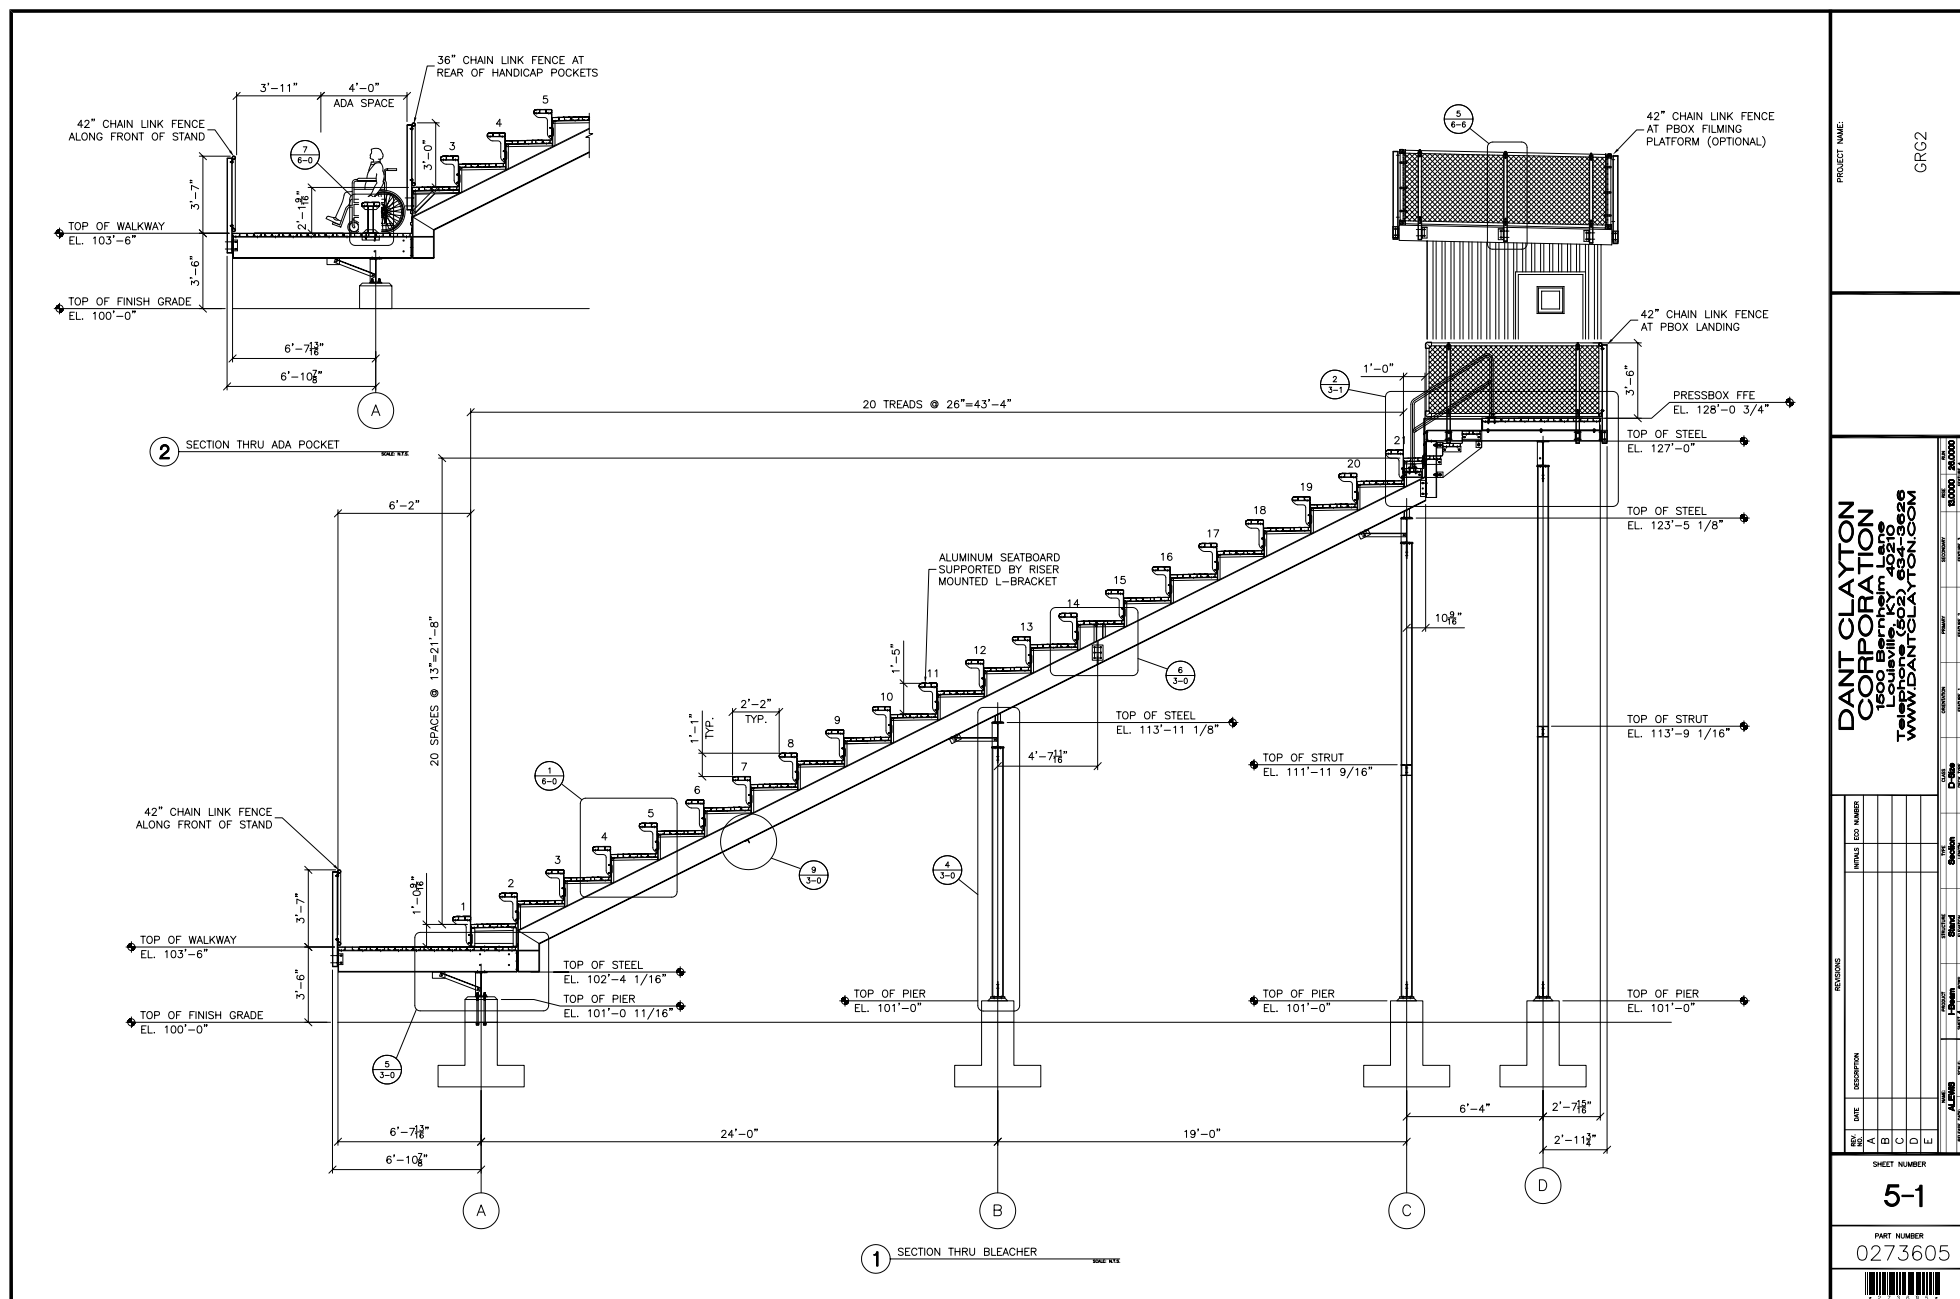


Game Ready Grandstand Champion Options (21 Row)


U-Ramp Options

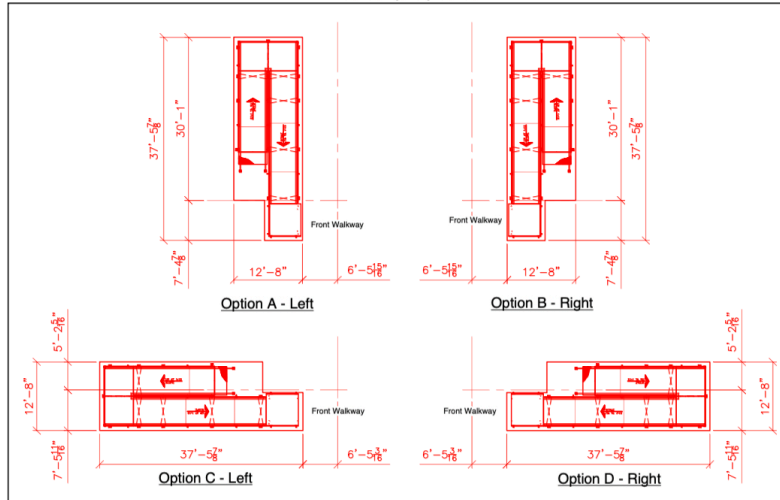


Straight Ramp Options

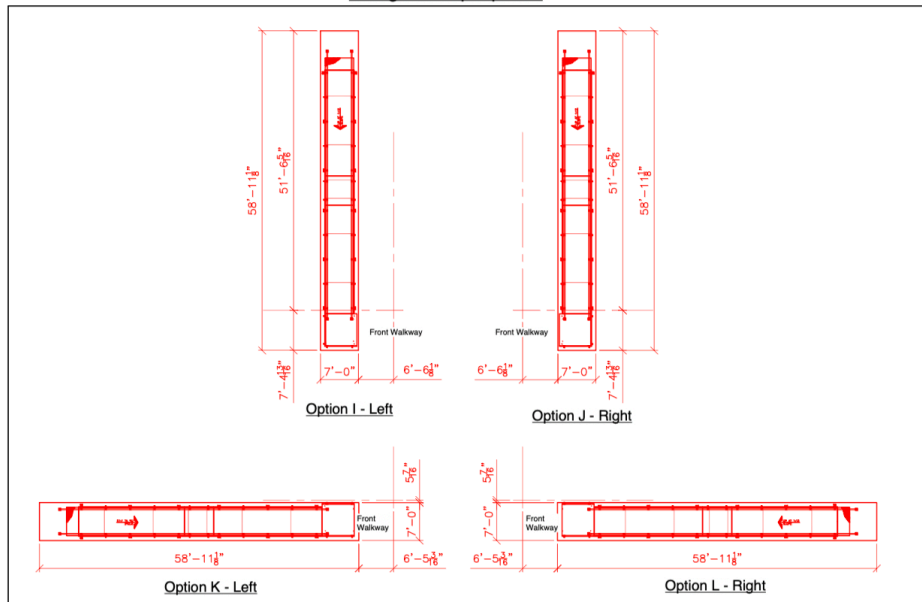

L-Ramp Options

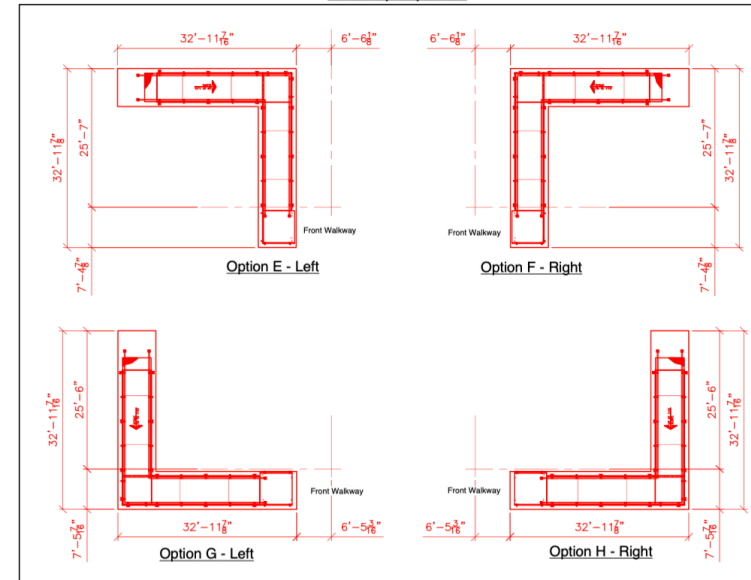

Stair Options

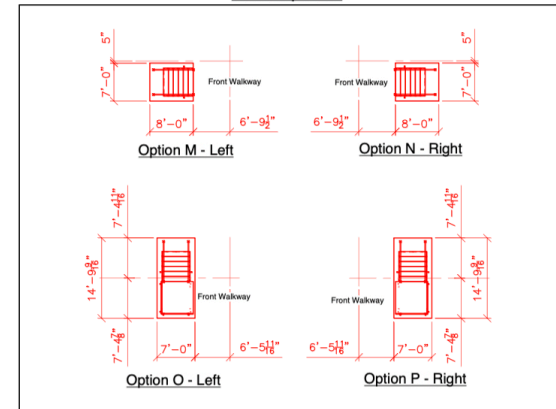

42" ELEVATIONS

PROJECT NAME		42" Elev. Ramp/Stair Options		GRG2	
DANT CLAYTON CORPORATION		1500 Bernheim Lane		Louisville, KY 40216	
Tel: 800-626-2177		Fax: 502-261-8000		WWW.DANTCLAYTON.COM	

