


Game Ready Grandstand Options (15 Row)

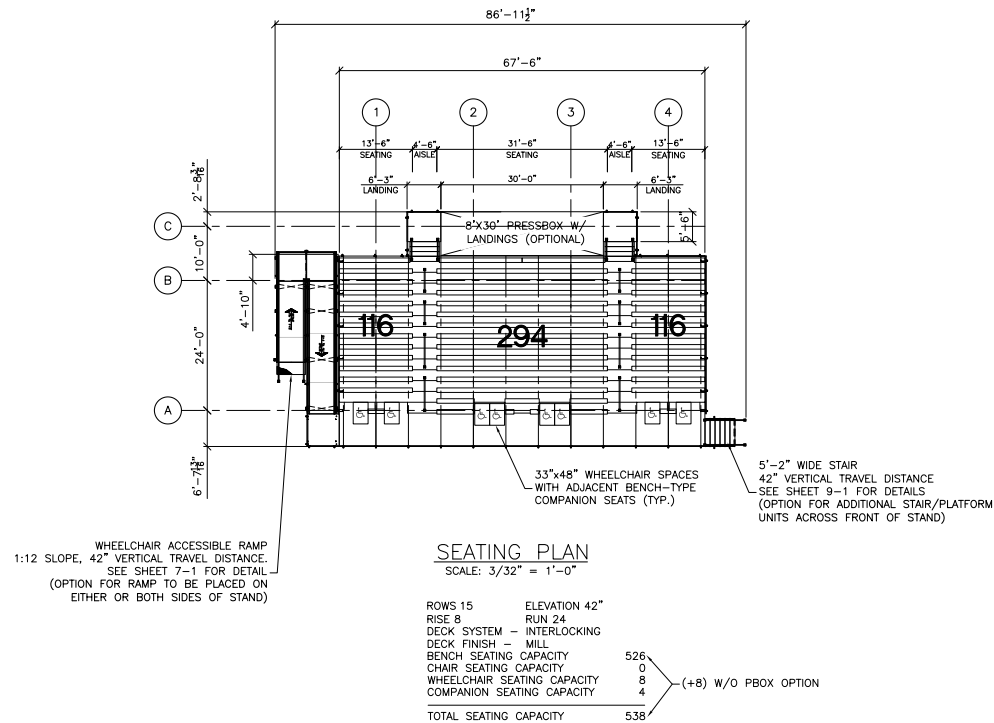

PROJECT NAME

JAB

DANT CLAYTON CORPORATION
1500 Bernheim Lane
Louisville, KY 40210
Tel: 800-626-2177
WWW.DANTCLAYTON.COM

REV	DATE	DESCRIPTION	BY	CHKD	APP'D	DATE	REVISION
1							
2							
SHEET NUMBER


4-0

PART NUMBER

0272503



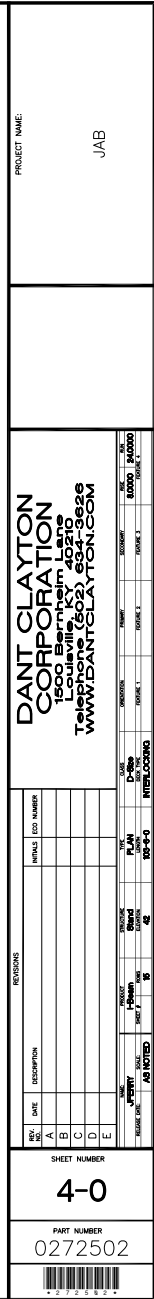

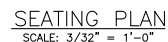


ROWS 15	ELEVATION 42°	
RISE 8	RUN 24	
DECK SYSTEM -	INTERLOCKING	
DECK FINISH -	MIL	
BENCH SEATING CAPACITY	1122	(+8) W/O PBOX OPTION
CHAIR SEATING CAPACITY	0	
WHEELCHAIR SEATING CAPACITY	16	
COMPANION SEATING CAPACITY	4	
TOTAL SEATING CAPACITY	1142	

REGIONS				
REV. NO.	DATE	DESCRIPTION	INITIALS	ECO NUMBER
A				
B				
C				
D				

SHEET NUMBER
4-0

PART NUMBER
02725

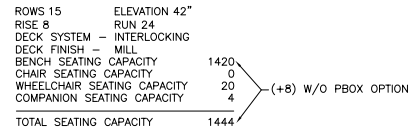




ROWS 15	ELEVATION 42"		
RISE 8	RUN 24		
DECK SYSTEM -	INTERLOCKING		
DECK FINISH -	MIL		
BENCH SEATING CAPACITY		1718	
CHAIR SEATING CAPACITY		0	
WHEELCHAIR SEATING CAPACITY		24	
COMPANION SEATING CAPACITY		4	
			(+8) W/O PBOX OPTION
TOTAL SEATING CAPACITY		1746	

REVIEWS				
REV. NO.	DATE	DESCRIPTION	INITIALS	ECO NUMBER
1				
2				
3				
4				
5				
6				
7				
8				
9				
10				

REVISIONS	DATE	BY	REASON	INITIALS	DATE	BY	REASON	INITIALS	DATE	BY	REASON

Game Ready Grandstand Options (15 Row)

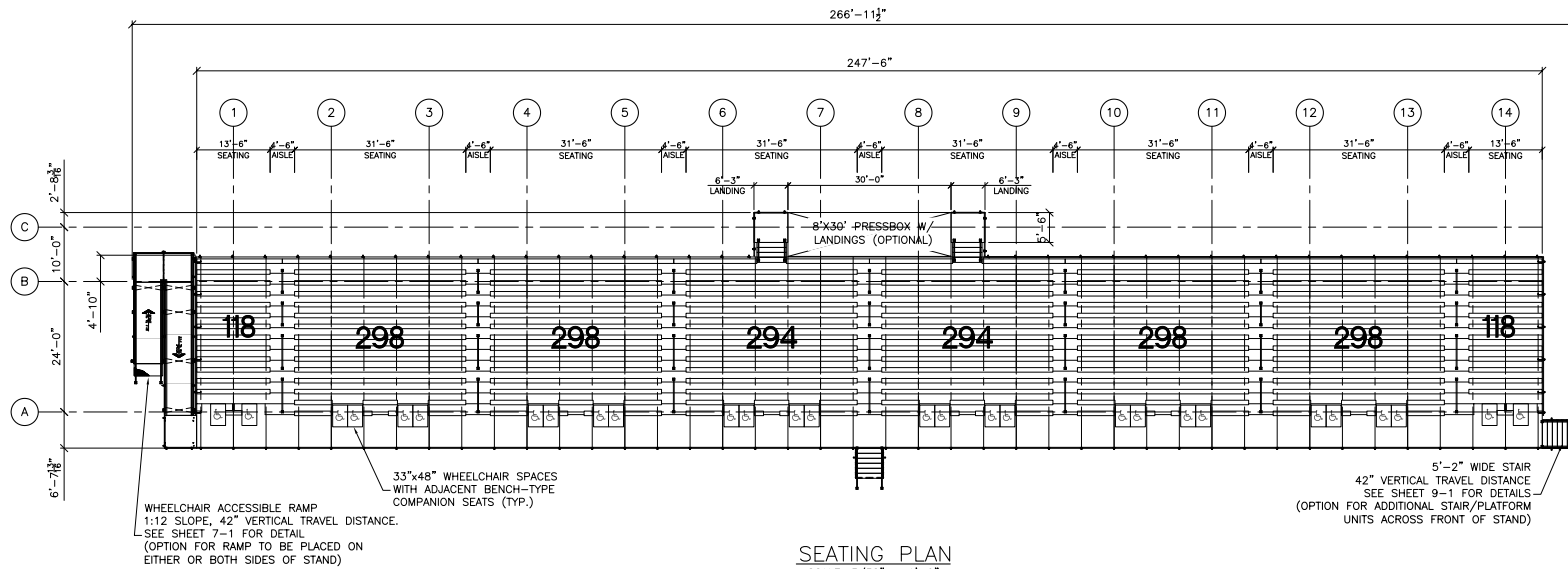

SEATING PLAN
SCALE: 3/32\" = 1'-0\"

ROWS 15	ELEVATION 42\"
RISE 8	RUN 24
DECK SYSTEM - INTERLOCKING	
DECK FINISH - MILL	
BENCH SEATING CAPACITY	2016
CHAIR SEATING CAPACITY	0
WHEELCHAIR SEATING CAPACITY	28
COMPANION SEATING CAPACITY	4
TOTAL SEATING CAPACITY	2048

(+8) W/O PBOX OPTION

PROJECT NAME:

JAB

DANT CLAYTON CORPORATION
1500 Bernheim Lane
Louisville, KY 40210
Tel: 800-626-2177
WWW.DANTCLAYTON.COM

REV	DATE	DESCRIPTION	BY	CHKD	APP'D
A					
B					
C					
D					
E					
F					
G					
H					
I					
J					
K					
L					

SHEET NUMBER


4-0

PART NUMBER

0272497



Game Ready Grandstand Options (15 Row)

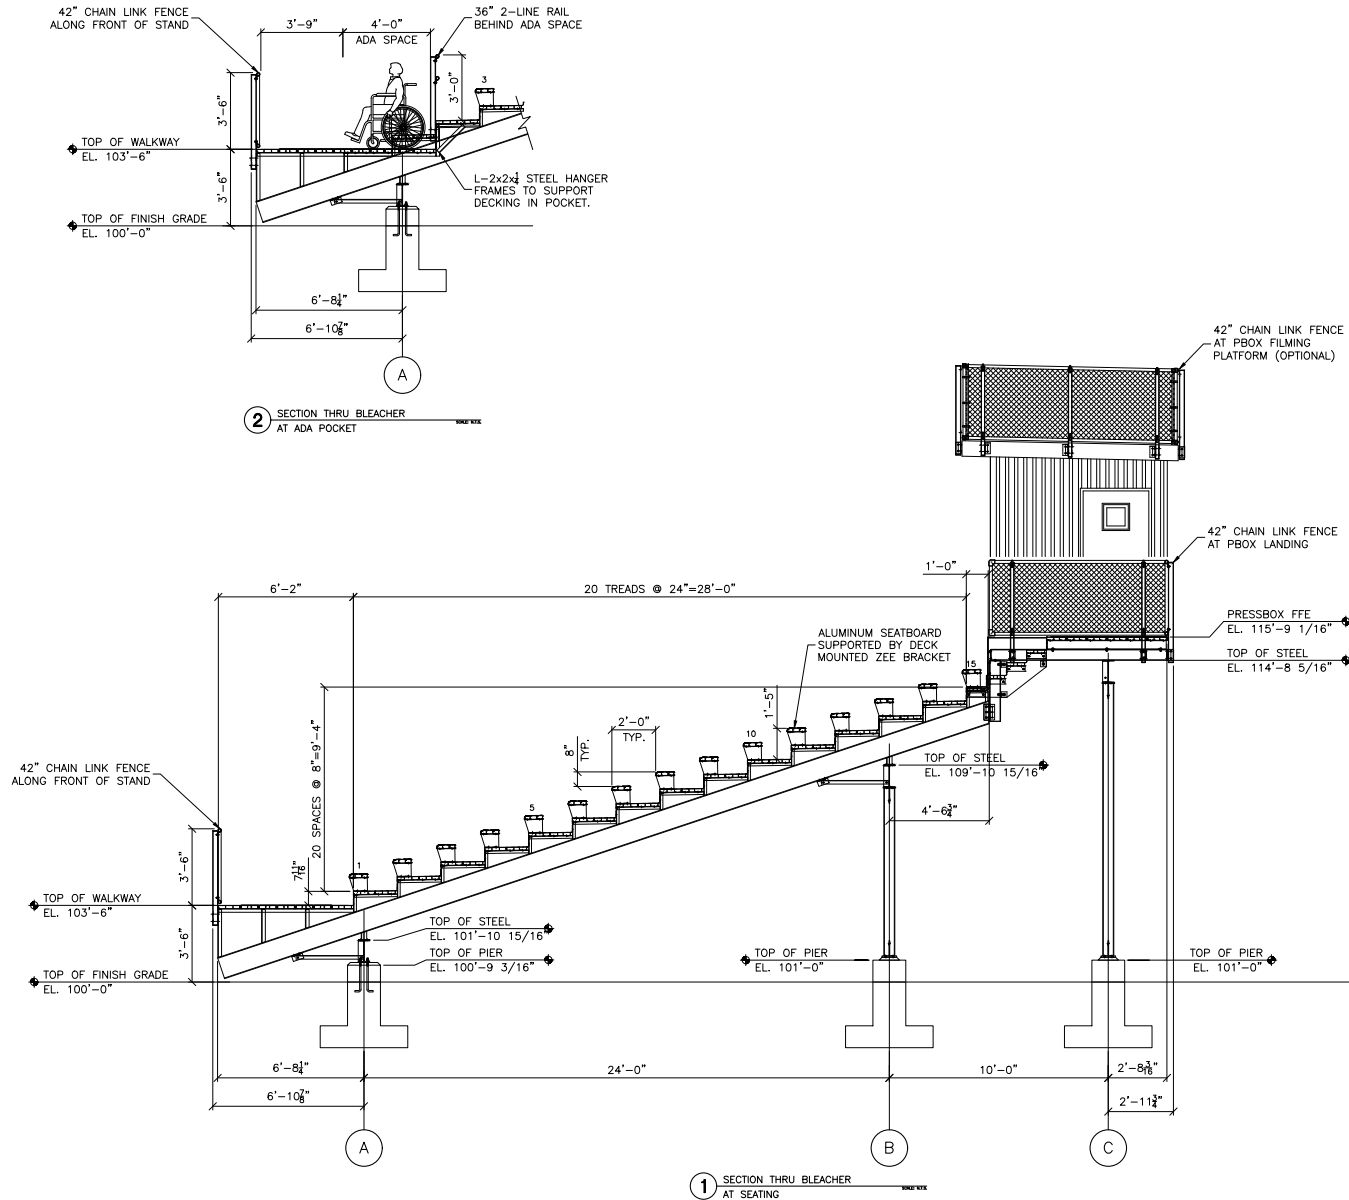

PROJECT NAME

JAB

DANT CLAYTON CORPORATION
1500 Bernheim Lane
Louisville, KY 40216
Telephone: 800-626-2177
WWW.DANTCLAYTON.COM

REV	DATE	DESCRIPTION	INITIALS	EQD NUMBER
1				
2				
SHEET NUMBER

5-1

PART NUMBER

0272520

